


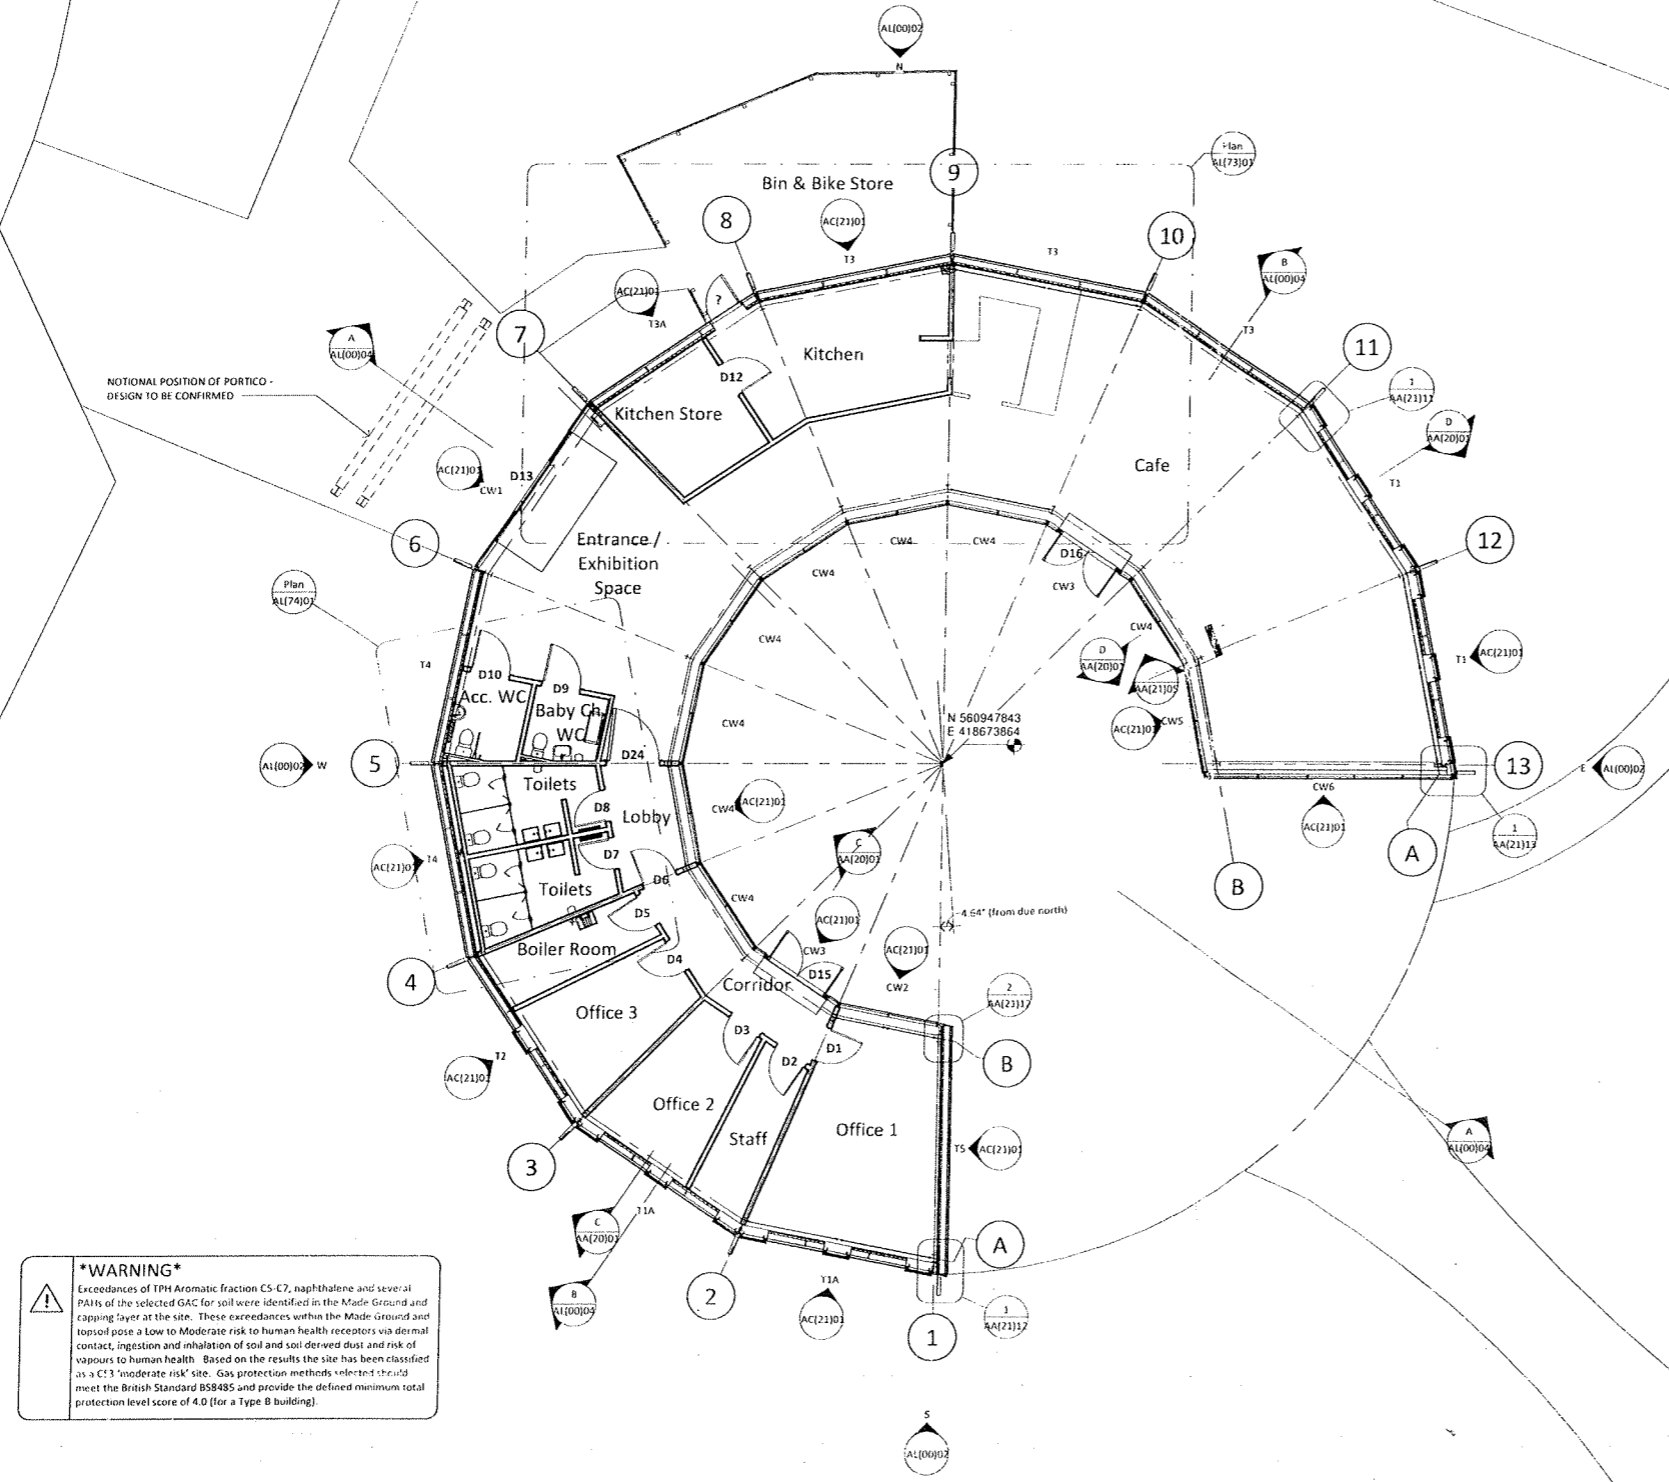

N:\550\309\Commissioning\194\CAD\and of Oak and Iron.rvt  
 17/10/17 16:45:57  
 Where appropriate, material for use within this plan has been reproduced from Ordnance Survey material with the permission of Ordnance Survey on behalf of the Controller of Her Majesty's Stationery Office. (© Crown Copyright. Unauthorised reproduction infringes copyright and may result in prosecution or civil proceedings). Gateshead Council 193, Victoria Road, B55 9JZ, UK  
 Where Public Utility information is shown in green without copyright warranty and the accuracy thereof cannot be guaranteed. Liability of any kind whatsoever is accepted by the Council/Authority.  
 THE CONTRACTOR IS RESPONSIBLE FOR VERIFYING ALL DIMENSIONS ON SITE

For details of landscape proposals refer to Groundwork NE & Cumbria drawing ref: NE076-02



**\*WARNING\***  
 Exceedances of TPH Aromatic fraction C5-C7, naphthalene and several PAHs of the selected GAC for soil were identified in the Made Ground and capping layer at the site. These exceedances within the Made Ground and topsoil pose a Low to Moderate risk to human health receptors via dermal contact, ingestion and inhalation of soil and soil derived dust and risk of vapours to human health. Based on the results the site has been classified as a C3 'moderate risk' site. Gas protection methods selected should meet the British Standard BS8485 and provide the defined minimum total protection level score of 4.0 (for a Type B building).

rev	date	by	details
C3	17.10.2017	CP	Gable wall positions amended relative to gridlines 1 & 13
C2	23.08.2017	CP	Wall panel refs corrected. North point & setting out point added.
C1	18.08.2017	CP	Structural frame amended (V.E.). Amended fin design. Issued for construction.

REVISIONS

project status: CONSTRUCTION



**Council Housing, Design & Technical Services**  
 Communities & Environment  
 Civic Centre, Regent Street, Gateshead NE8 1HH  
 T: 0191 433 3000, F: 0191 477 5855, www.gateshead.gov.uk  
 project title:  
 THE LAND OF OAK & IRON HERITAGE CENTRE

drawing title:  
**GROUND FLOOR PLAN**

scale @ A1	date	drawn	checked
1:300	07.07.2016	CP	VI
project no.	drawing no.	rev.	
L550/309/33494	AL(00)01	C3	