

Date of Committee: 6 November 2017**Proposal:**

Authority is sought for a deed of dedication to record a bridleway, to be known as Bridleway Whickham 220, on Council owned land, from Lobley Hill Road to Staithes Road, Gateshead as shown from Point A to Point B on the plan attached.

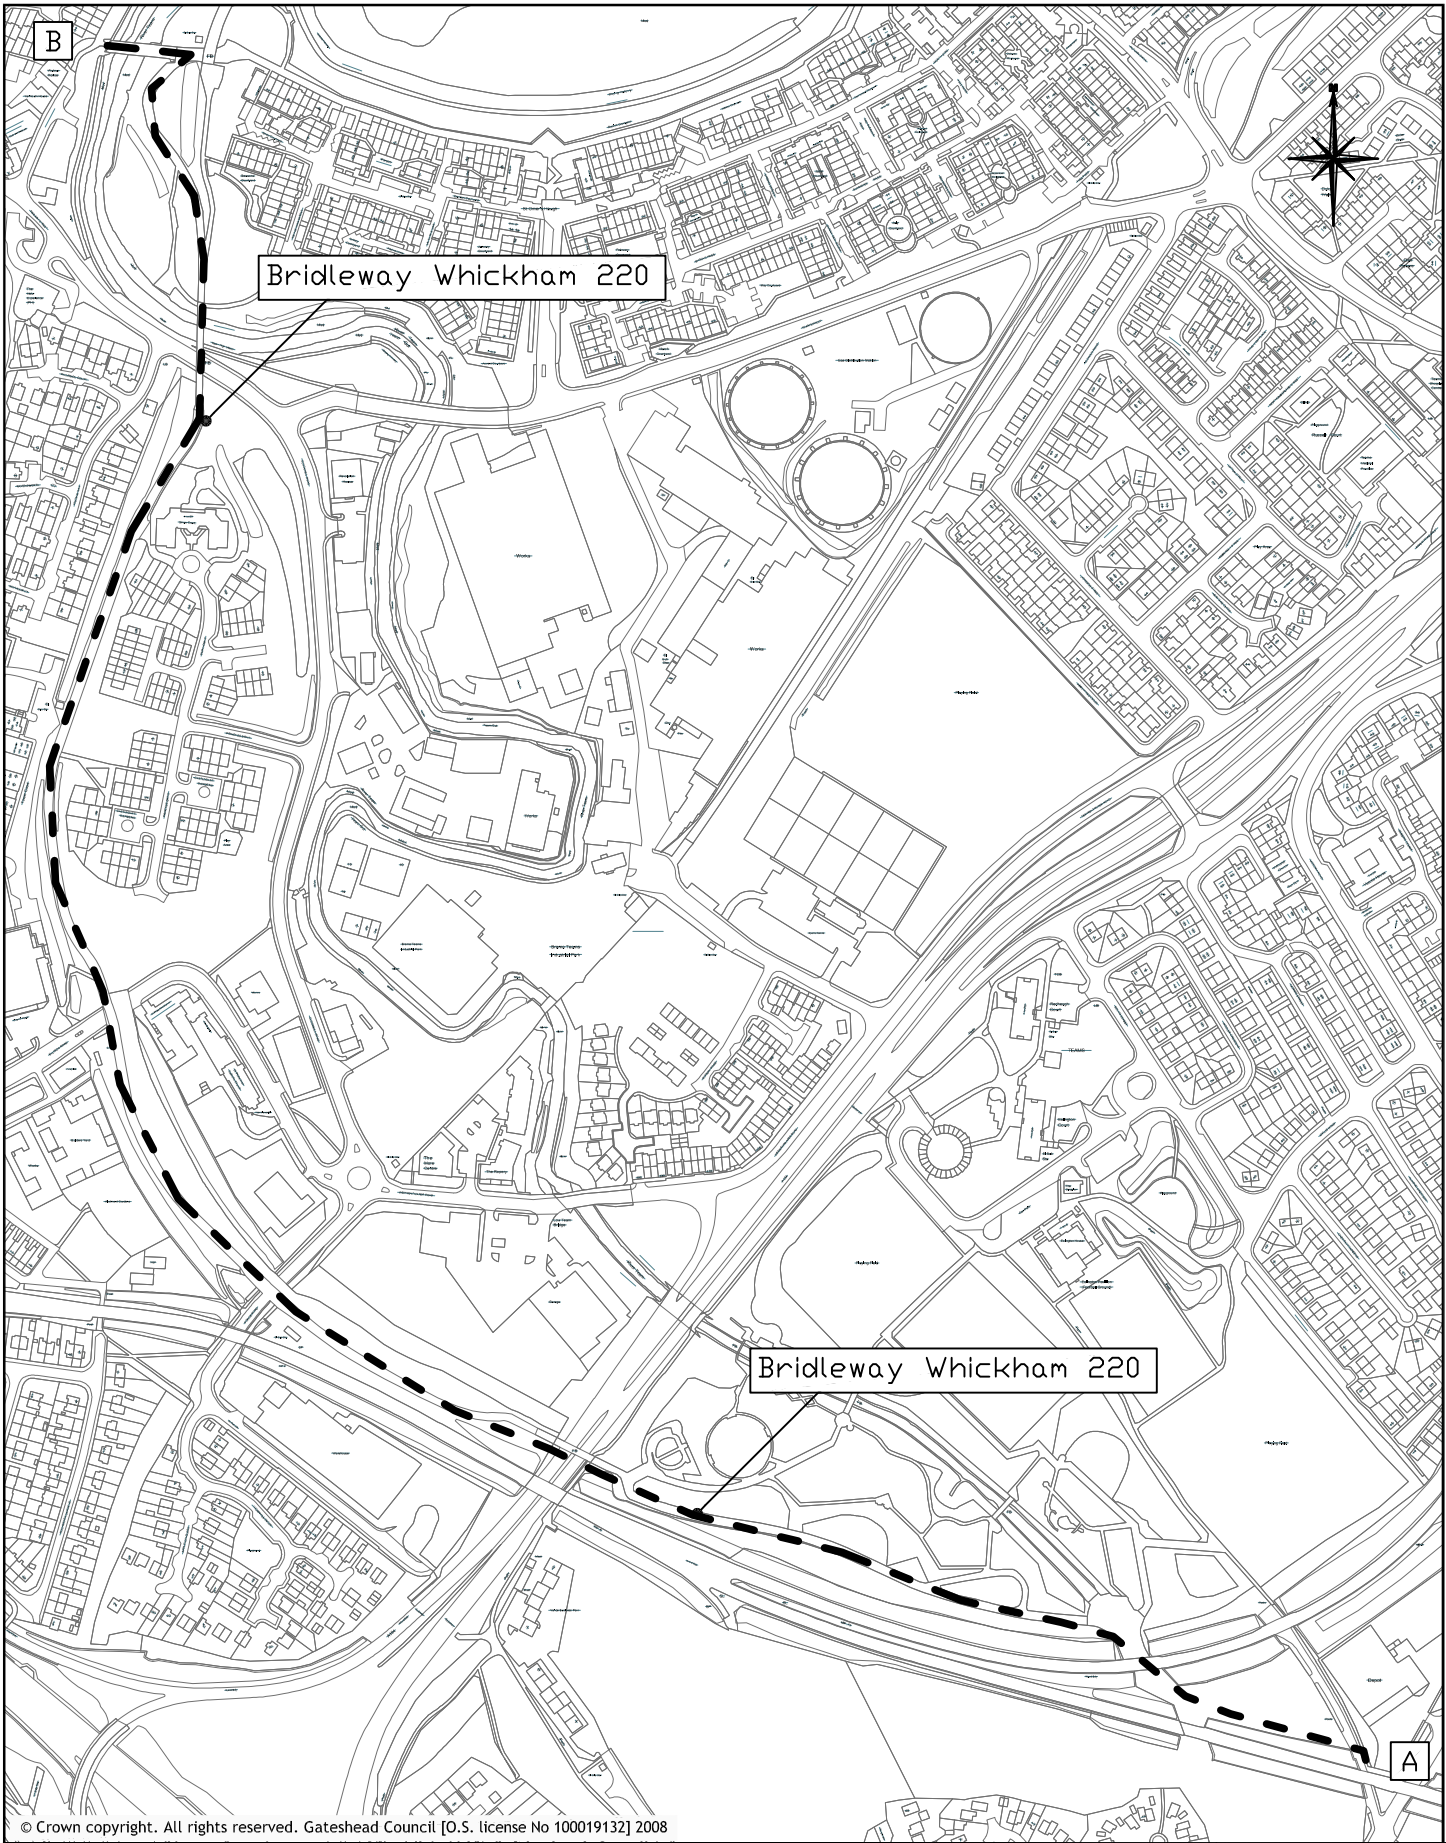
Declarations of Interest:

Name	Nature of Interest
None	None

List of speakers and details of any additional information submitted:**Decision(s) and any conditions attached**



- (j) That a deed of dedication be made on Council owned land to dedicate Bridleway Whickham 220 between Lobley Hill Road and Staithes Road, Gateshead as shown from Point A to Point B on the plan attached as an appendix to this minute.
- (ii) That delegated authority be granted to the Strategic Director, Corporate Services and Governance to undertake the following:
 - (i) To complete and publicise a deed of dedication to dedicate Bridleway Whickham 220 as shown with a broken line from Point A to Point B on the plan attached as an appendix to this minute.

Any additional comments on application/decision



G:\DevAndPublicProtection\TrafficPlan\TraSol\Rights of Way\Traffic Management\Teams Cycleway.dwg

© Crown copyright. All rights reserved. Gateshead Council [O.S. license No 100019132] 2008

Trevor Waggett B.Eng (Hons), MCIHT, MIHE Engineering Manager Development, Transport and Public Protection		DRAWING TITLE: Deed of Dedication Bridleway Whickham 220 A to B — — —	PREPARED BY: SV	DATE: 13/10/17	cm			
 <div>Civic Centre Regent Street Gateshead NE8 1HH Tel. 0191 4333000 www.gateshead.gov.uk</div> 			CHECKED BY: RH	SCALE: 1:5				
			APPROVED BY: RH	DRAWING NO: N/A	REV --			
PLOTTED BY: SEAN VENTRESS DATE: Friday, October 13, 2017								A4P