

PLOTTED BY: JIMMY YOUNG DATE: —

© Crown copyright. All rights reserved. Gateshead Council [O.S. license No 100019132] 2008




Civic Centre
Regent Street
Gateshead, NE8 1HH
Tel: 0191 4339000
Fax: 0191 4775855
www.gateshead.gov.uk



DRAWING TITLE:
Highway Maintenance Programme 2016/17
A695 Chainbridge Road, Blydon
Communities & Environment
Trevor Waggett B.Eng (Hons), MCIHT, MIHE
Engineering Manager Transport Strategy

PREPARED BY: J. Young	DATE: 14/03/2016	cm
CHECKED BY: C. Hodgson	SCALE: NTS	
APPROVED BY: J. Young	DRAWING NO: 2016/SMP/01	REV —

A4P

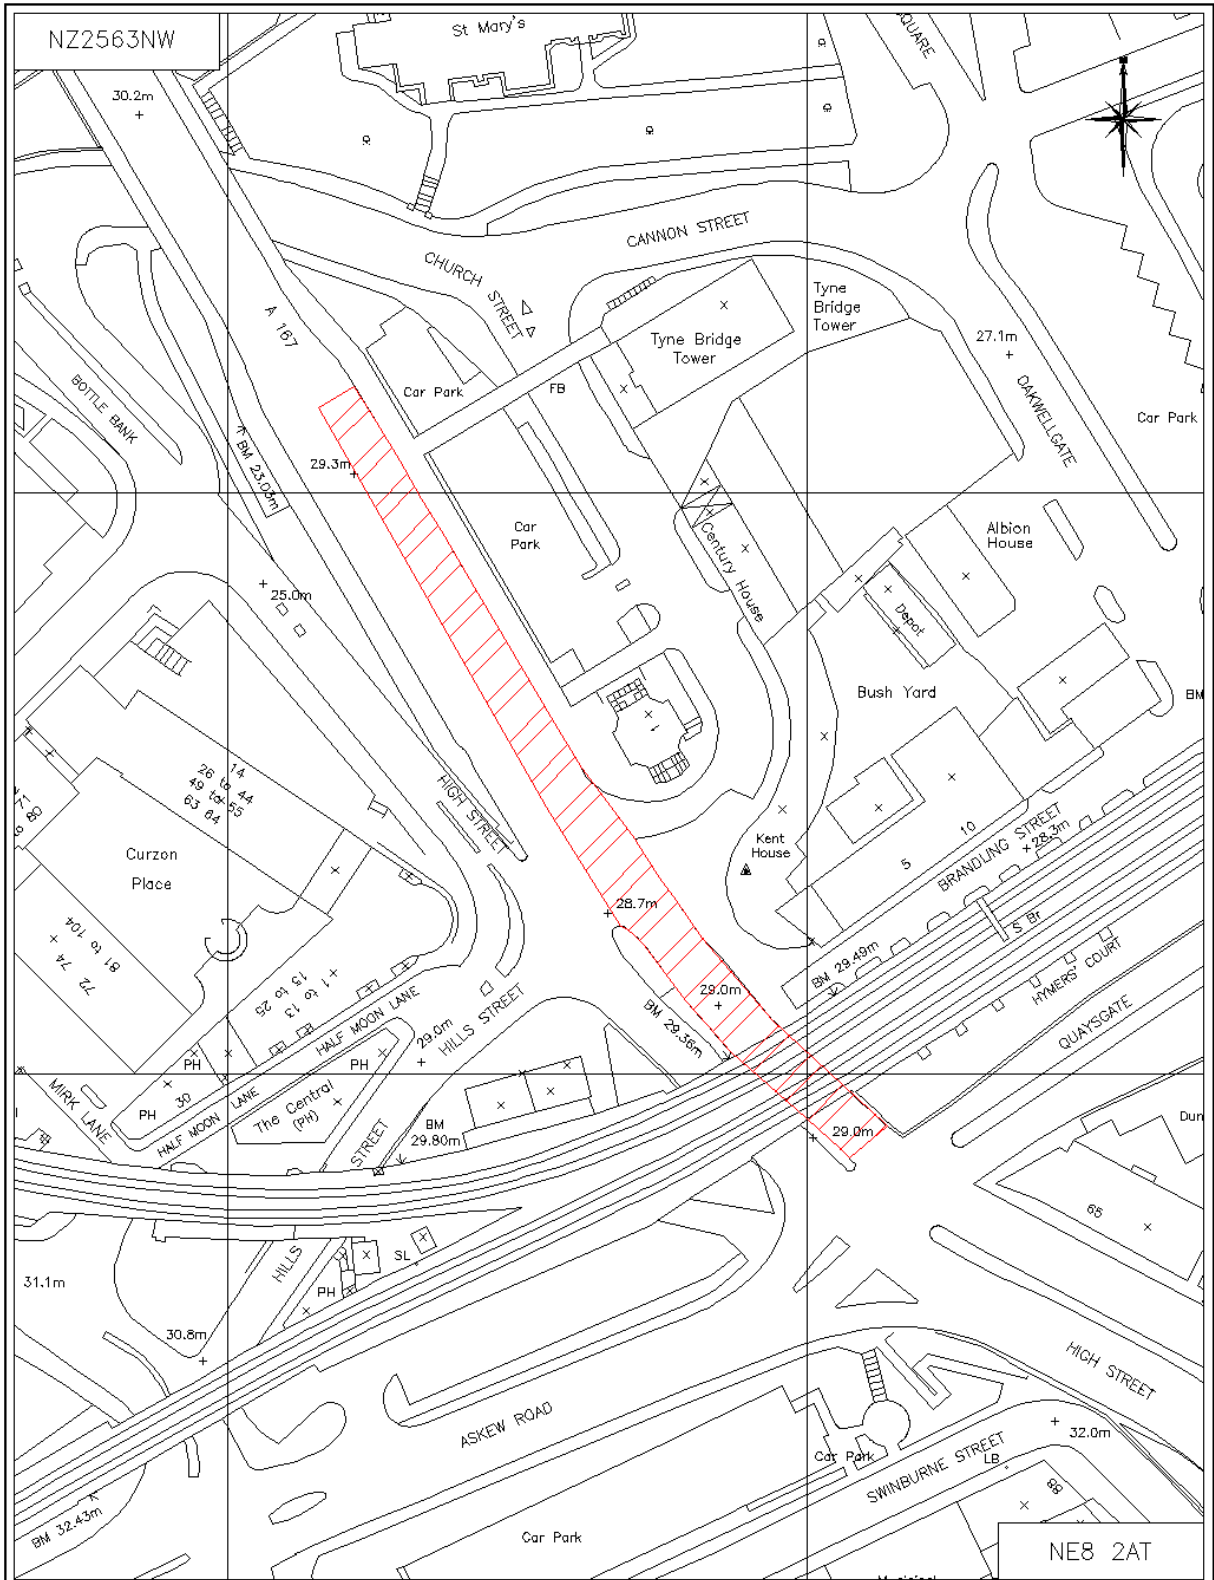

PLOTTED BY: JIMMY YOUNG DATE: —

Drawing2.dwg

© Crown copyright. All rights reserved. Gateshead Council [O.S. license No 100019132] 2008

Gateshead Council

Civic Centre
Regent Street
Gateshead, NE8 1HH
Tel. 0191 4333000
Fax. 0191 4775855
www.gateshead.gov.uk



DRAWING TITLE:
 Highway Maintenance Programme 2016/17
 A167 Tyne Bridge Approach, Gateshead

Communities & Environment
 Trevor Waggett B.Eng (Hons), MCIHT, MIHE
 Engineering Manager Transport Strategy

PREPARED BY: J. Young	DATE: 11/03/2016	cm
CHECKED BY: C. Hodgson	SCALE: NTS	
APPROVED BY: J. Young	DRAWING NO: 2016/SMP/02	REV —

A4P



PLOTTED BY: JIMMY YOUNG DATE: —

© Crown copyright. All rights reserved. Gateshead Council [O.S. license No 100019132] 2008



Civic Centre
Regent Street
Gateshead, NE8 1HH
Tel. 0191 4333000
Fax. 0191 4775855
www.gateshead.gov.uk




DRAWING TITLE:
Highway Maintenance Programme 2016/17
A184 Felling Bypass, Heworth
Communities & Environment
 Trevor Waggett B.Eng (Hons), MCIHT, MIHE
 Engineering Manager Transport Strategy

PREPARED BY: J. Young	DATE: 04/01/2016	cm
CHECKED BY: C. Hodgson	SCALE: NTS	
APPROVED BY: J. Young	DRAWING NO: 2016/SMP/03	REV —

A4P

Drawing2.dwg

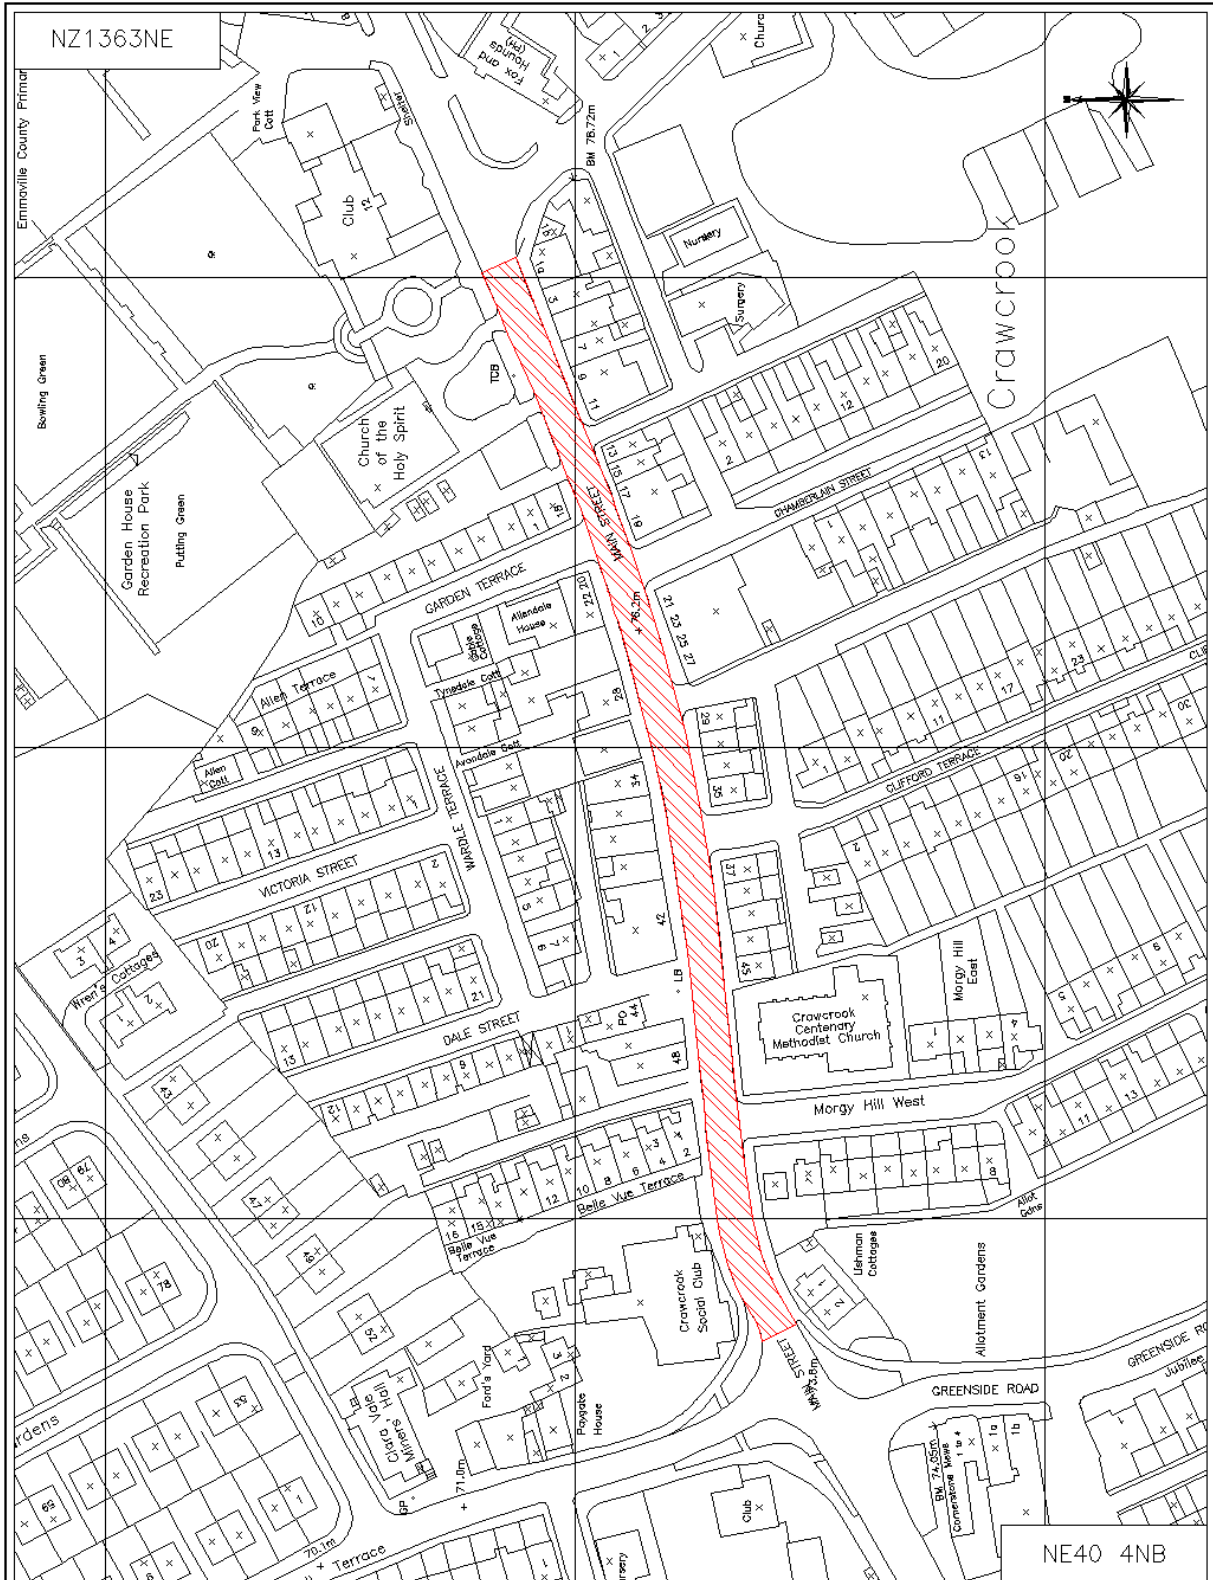

PLOTTED BY: JIMMY YOUNG DATE: —

© Crown copyright. All rights reserved. Gateshead Council [O.S. license Ho 100019132] 2008



Civic Centre
Regent Street
Gateshead, NE8 1HH
Tel. 0191 4333000
Fax. 0191 4775855
www.gateshead.gov.uk



DRAWING TITLE:
Highway Maintenance Programme 2016/17
B6317 Main Street, Crawcrook
Communities & Environment
Trevor Waggett B.Eng (Hons), MCIHT, MIHE
Engineering Manager Transport Strategy

PREPARED BY: J. Young	DATE: 10/03/2016	CTM
CHECKED BY: C. Hodgson	SCALE: NTS	
APPROVED BY: J. Young	DRAWING NO: 2016/SM/01	REV —

A4P

Drawing2.dwg



PLOTTED BY: JIMMY YOUNG DATE: —

Drawing2.dwg

© Crown copyright. All rights reserved. Gateshead Council [O.S. license Ho 100019132] 2008

Gateshead Council


Civic Centre
Regent Street
Gateshead, NE8 1HH
Tel. 0191 4333000
Fax. 0191 4775855
www.gateshead.gov.uk



DRAWING TITLE:
Highway Maintenance Programme 2016/17
B6316 Whaggs Lane, Whickham
Communities & Environment
Trevor Waggett B.Eng (Hons), MCIHT, MIHE
Engineering Manager Transport Strategy

PREPARED BY: J. Young	DATE: 12/02/2016	CMC
CHECKED BY: C. Hodgson	SCALE: NTS	
APPROVED BY: J. Young	DRAWING NO: 2016/SM/02	REV —

A4P

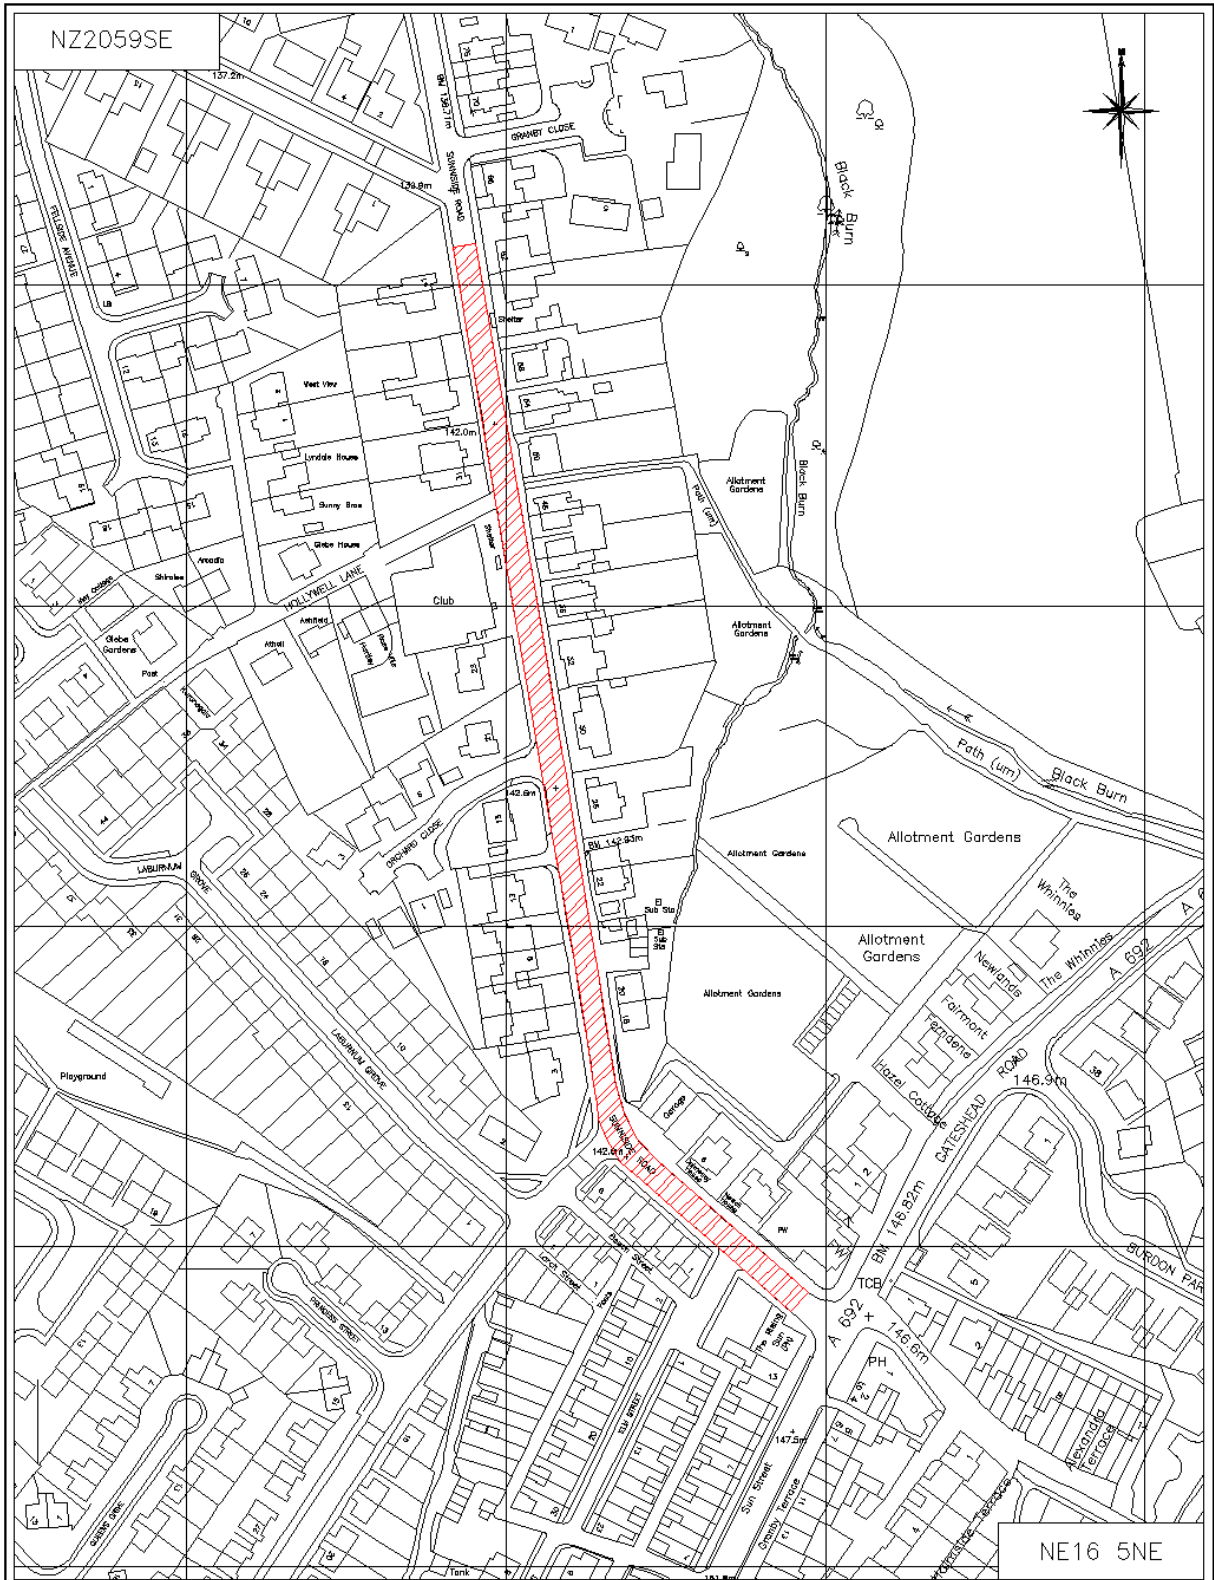

PLOTTED BY: JIMMY YOUNG DATE: Monday, March 21, 2016

Drawing2.dwg

© Crown copyright. All rights reserved. Gateshead Council [O.S. license Ho 100019132] 2008




Civic Centre
Regent Street
Gateshead, NE8 1HH
Tel. 0191 4333000
Fax. 0191 4775855
www.gateshead.gov.uk



DRAWING TITLE:
Highway Maintenance Programme 2016/17
B6316 Sunnyside Road, Sunnyside
Communities & Environment
Trevor Waggett B.Eng (Hons), MCIHT, MIHE
Engineering Manager Transport Strategy

PREPARED BY: J. Young	DATE: 10/03/2016	REV -
CHECKED BY: C. Hodgson	SCALE: NTS	
APPROVED BY: J. Young	DRAWING NO: 2016/SM/03	

A4P

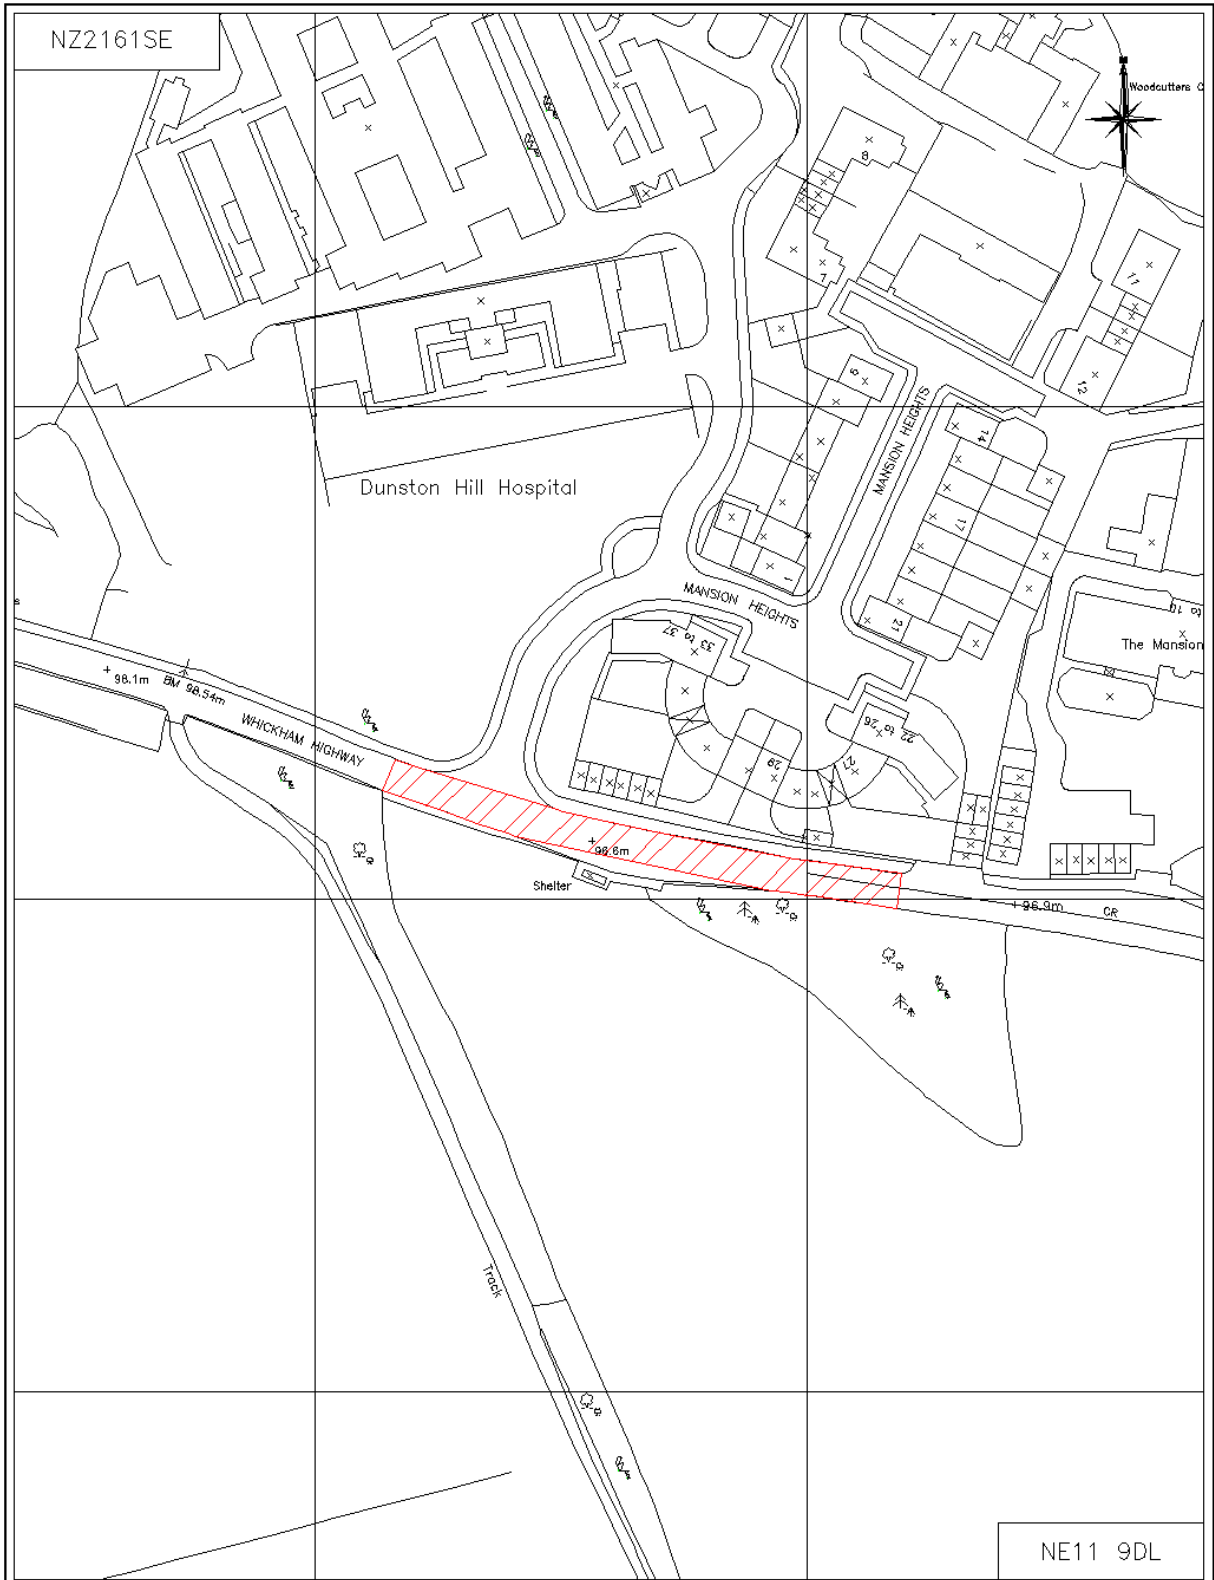

PLOTTED BY: JIMMY YOUNG DATE: —

Drawing2.dwg

© Crown copyright. All rights reserved. Gateshead Council [O.S. license No 100019132] 2008

Gateshead Council

Civic Centre
Regent Street
Gateshead, NE8 1HH
Tel. 0191 4333000
Fax. 0191 4775855
www.gateshead.gov.uk




DRAWING TITLE:
Highway Maintenance Programme 2016/17
B6317 Whickham Highway, Dunston Hill

Communities & Environment
Trevor Waggett B.Eng (Hons), MCIHT, MIHE
Engineering Manager Transport Strategy

PREPARED BY: J. Young	DATE: 29/12/2015	cm
CHECKED BY: C. Hodgson	SCALE: NTS	
APPROVED BY: J. Young	DRAWING NO: 2016/SM/04	REV —

A4P

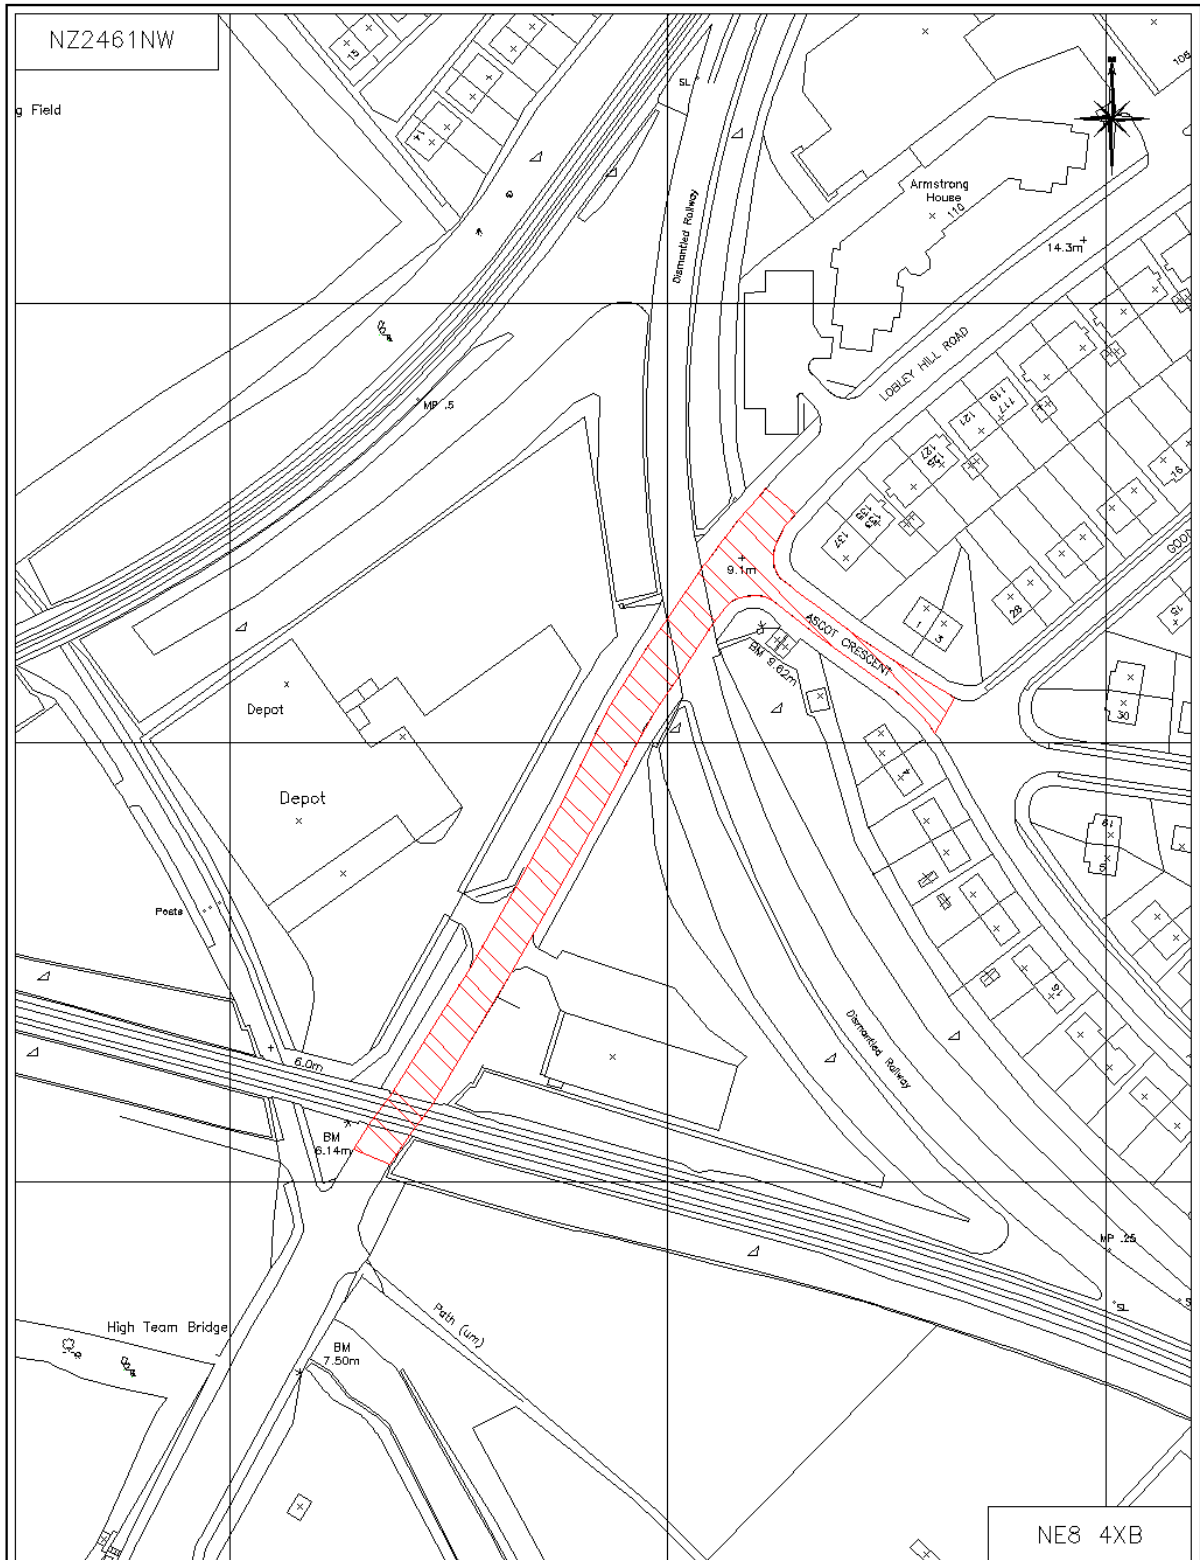

PLOTTED BY: JIMMY YOUNG DATE: —

Drawing2.dwg


Gateshead Council

Civic Centre
Regent Street
Gateshead, NE8 1HH
Tel.: 0191 4333000
Fax: 0191 4775855
www.gateshead.gov.uk

DRAWING TITLE:
Highway Maintenance Programme 2016/17
B601 Lobley Hill Road, Bensham
Communities & Environment
 Trevor Waggett B.Eng (Hons), MCIHT, MIHE
 Engineering Manager Transport Strategy

PREPARED BY: J. Young	DATE: 10/03/2016	cm REV —
CHECKED BY: C. Hodgson	SCALE: NTS	
APPROVED BY: J. Young	DRAWING NO: 2016/SM/05	

A4P

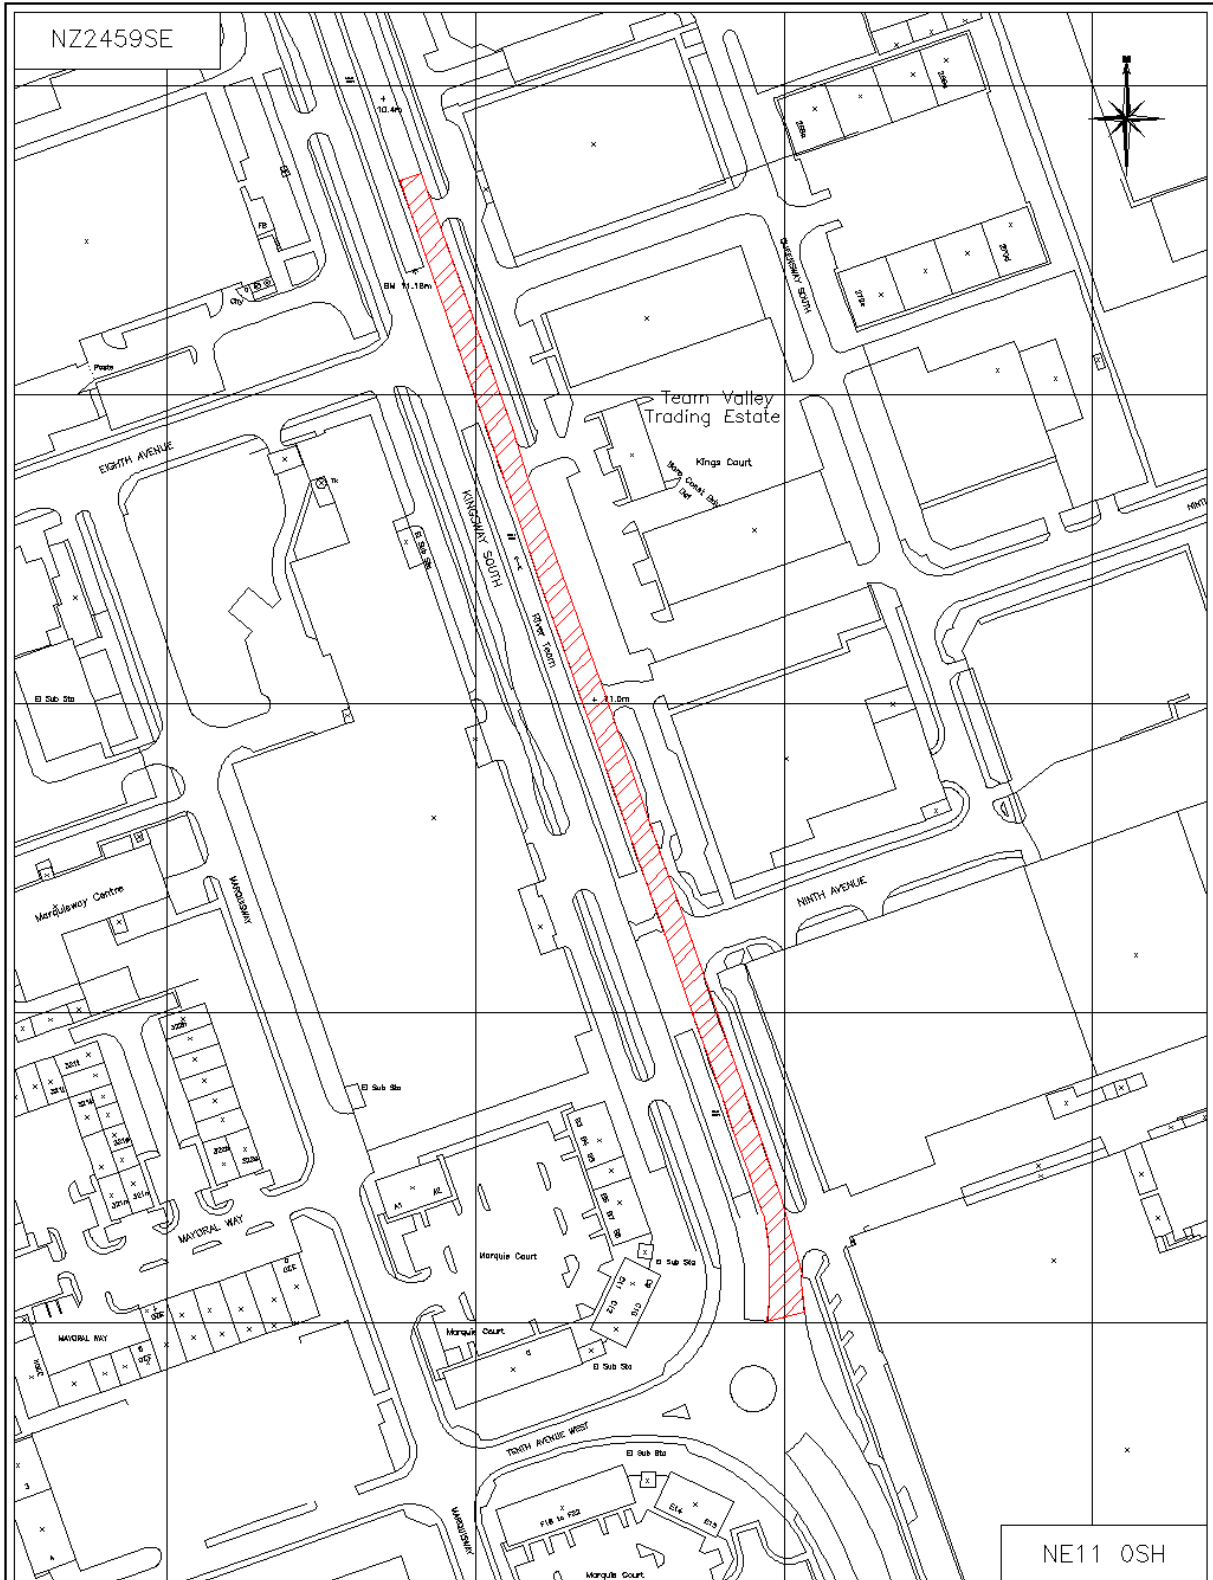

PLOTTED BY: JIMMY YOUNG DATE: —

Drawing2.dwg

© Crown copyright. All rights reserved. Gateshead Council [O.S. license Ho 100019132] 2008

Gateshead Council

Civic Centre
Regent Street
Gateshead, NE8 1HH
Tel. 0191 4333000
Fax. 0191 4775855
www.gateshead.gov.uk




DRAWING TITLE:
Highway Maintenance Programme 2016/17
C324 Kingsway South, Team Valley

Communities & Environment
Trevor Waggett B.Eng (Hons), MCIHT, MIHE
Engineering Manager Transport Strategy

PREPARED BY: J. Young	DATE: 17/03/2016	CMC
CHECKED BY: C. Hodgson	SCALE: NTS	
APPROVED BY: J. Young	DRAWING NO: 2016/SM/06	REV —

A4P

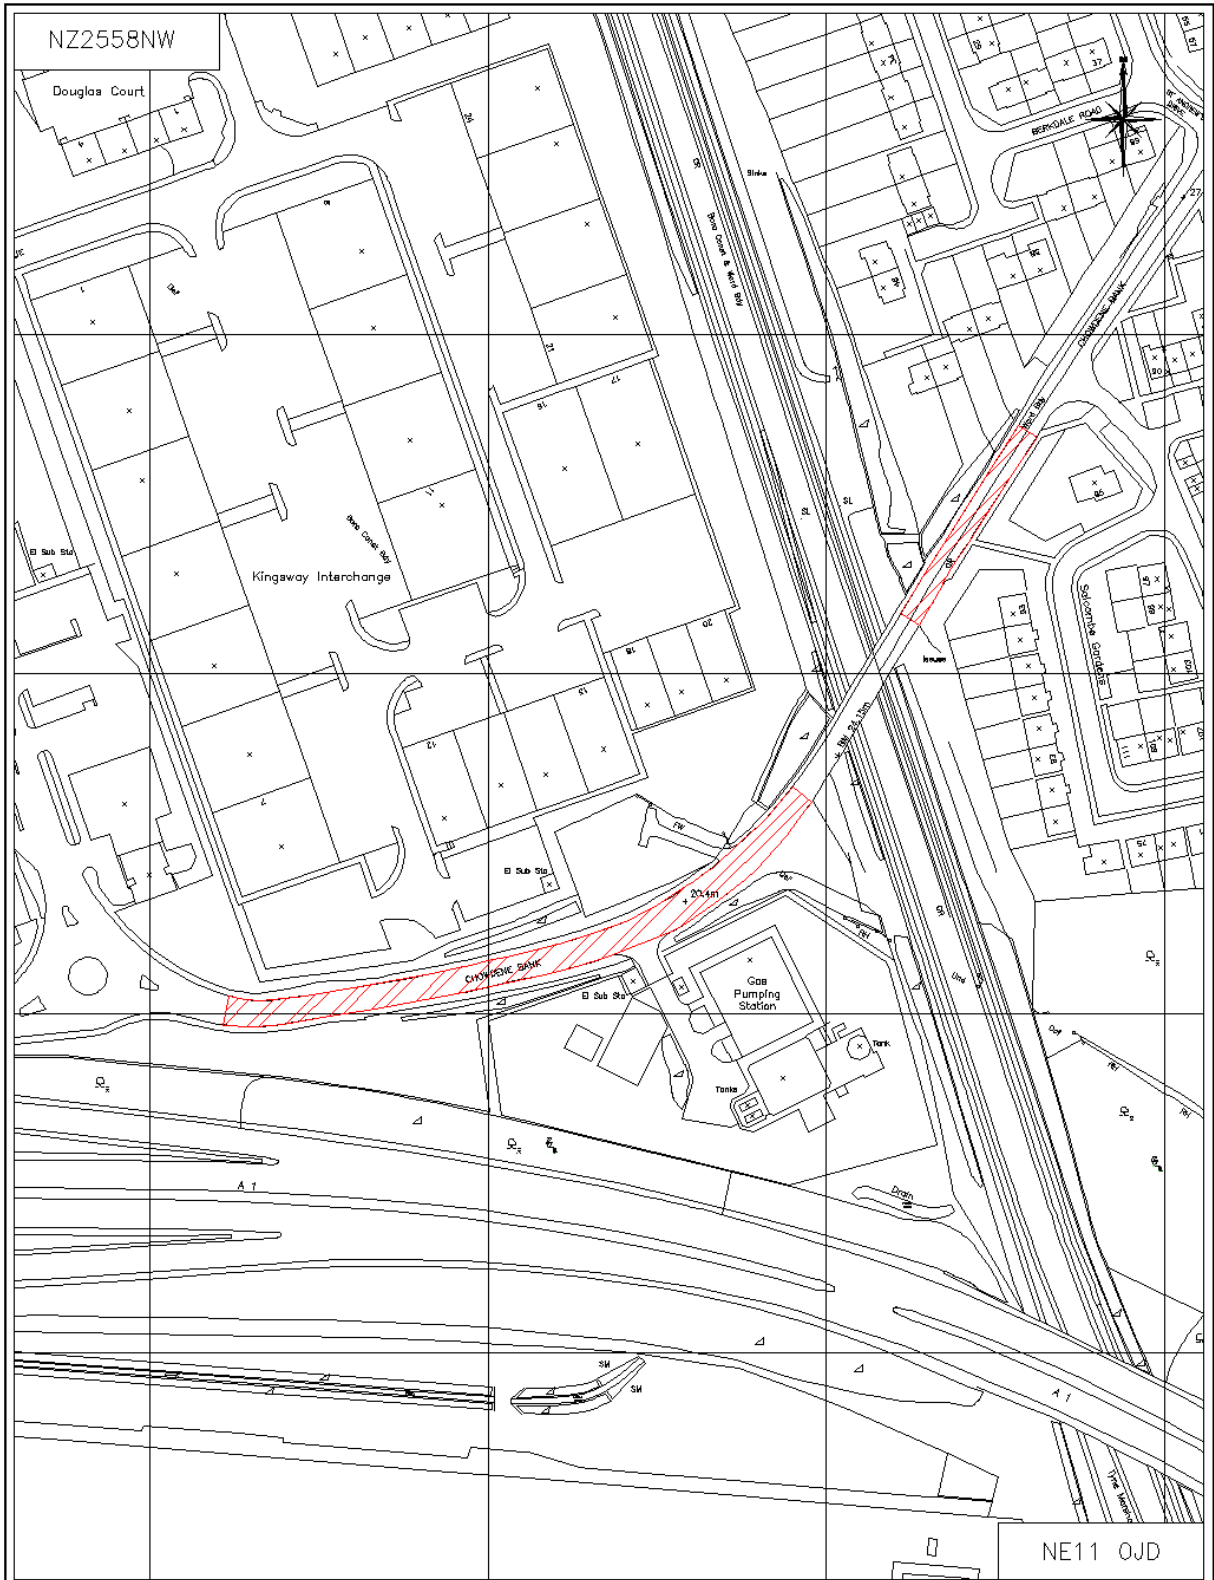

PLOTTED BY: JIMMY YOUNG DATE: —

Drawing2.dwg

© Crown copyright. All rights reserved. Gateshead Council [O.S. license No 100019132] 2008




Civic Centre
Regent Street
Gateshead, NE8 1HH
Tel. 0191 4333000
Fax. 0191 4775855
www.gateshead.gov.uk



DRAWING TITLE:
 Highway Maintenance Programme 2016/17
 C314 Chowdene Bank, Chowdene & TVTE
 Communities & Environment
 Trevor Waggett B.Eng (Hons), MCIHT, MIHE
 Engineering Manager Transport Strategy

PREPARED BY: J. Young	DATE: 17/03/2016	cm
CHECKED BY: C. Hodgson	SCALE: NTS	
APPROVED BY: J. Young	DRAWING NO: 2016/SM/07	REV —

A4P

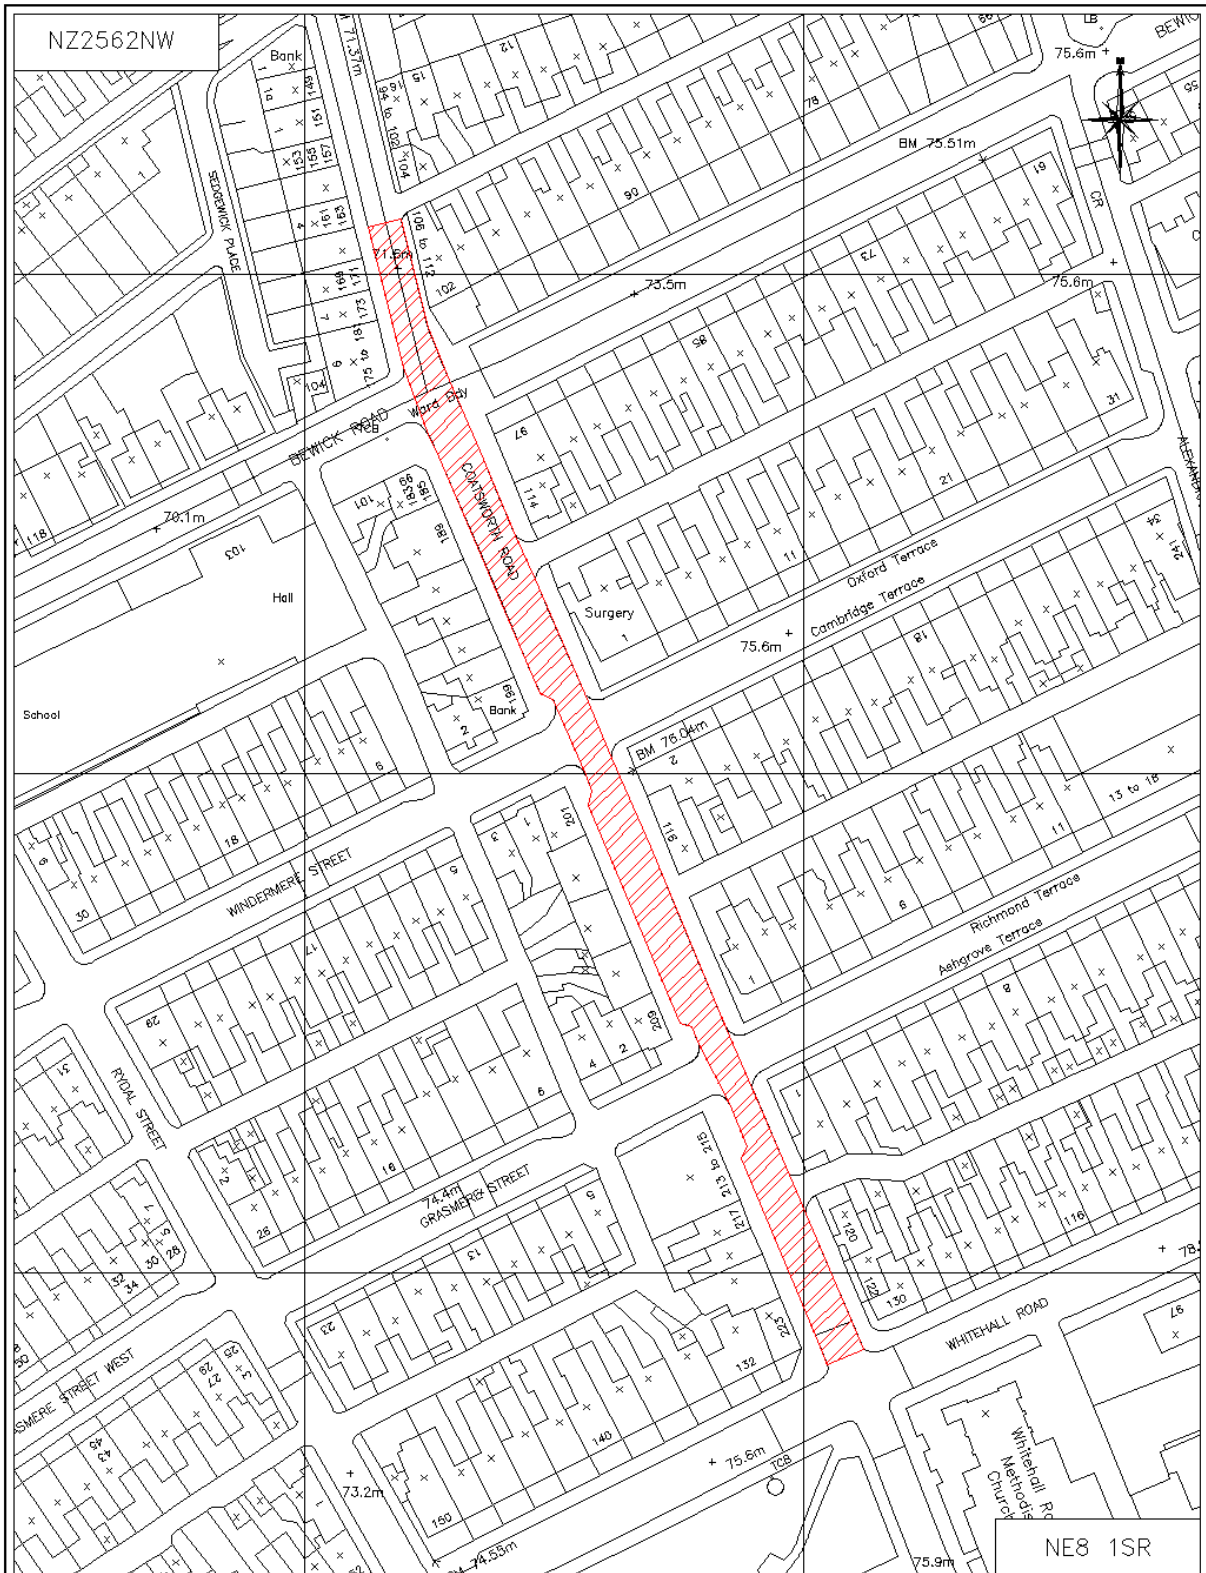

PLOTTED BY: JIMMY YOUNG DATE: —

Drawing2.dwg

© Crown copyright. All rights reserved. Gateshead Council [O.S. license No 100019132] 2008



Civic Centre
Regent Street
Gateshead, NE8 1HH
Tel. 0191 4333000
Fax. 0191 4775855
www.gateshead.gov.uk



DRAWING TITLE:
Highway Maintenance Programme 2016/17
Coatsworth Road, Bensham
Communities & Environment
 Trevor Waggett B.Eng (Hons), MCIHT, MIHE
 Engineering Manager Transport Strategy

PREPARED BY: J. Young	DATE: 29/01/2016	CM
CHECKED BY: C. Hodgson	SCALE: NTS	
APPROVED BY: J. Young	DRAWING NO: 2016/SM/08	REV —

A4P



PLOTTED BY: JIMMY YOUNG DATE: —

© Crown copyright. All rights reserved. Gateshead Council [O.S. license Ho 100019132] 2008



Civic Centre
Regent Street
Gateshead, NE8 1HH
Tel. 0191 4333000
Fax. 0191 4775855
www.gateshead.gov.uk




DRAWING TITLE:
Highway Maintenance Programme 2016/17
B1426 Sunderland Road, Gateshead

Communities & Environment
Trevor Waggett B.Eng (Hons), MCIHT, MIHE
Engineering Manager Transport Strategy

PREPARED BY: J. Young	DATE: 19/02/2016	cm
CHECKED BY: C. Hodgson	SCALE: NTS	
APPROVED BY: J. Young	DRAWING NO: 2016/SM/09	REV —

Drawing2.dwg

A4P

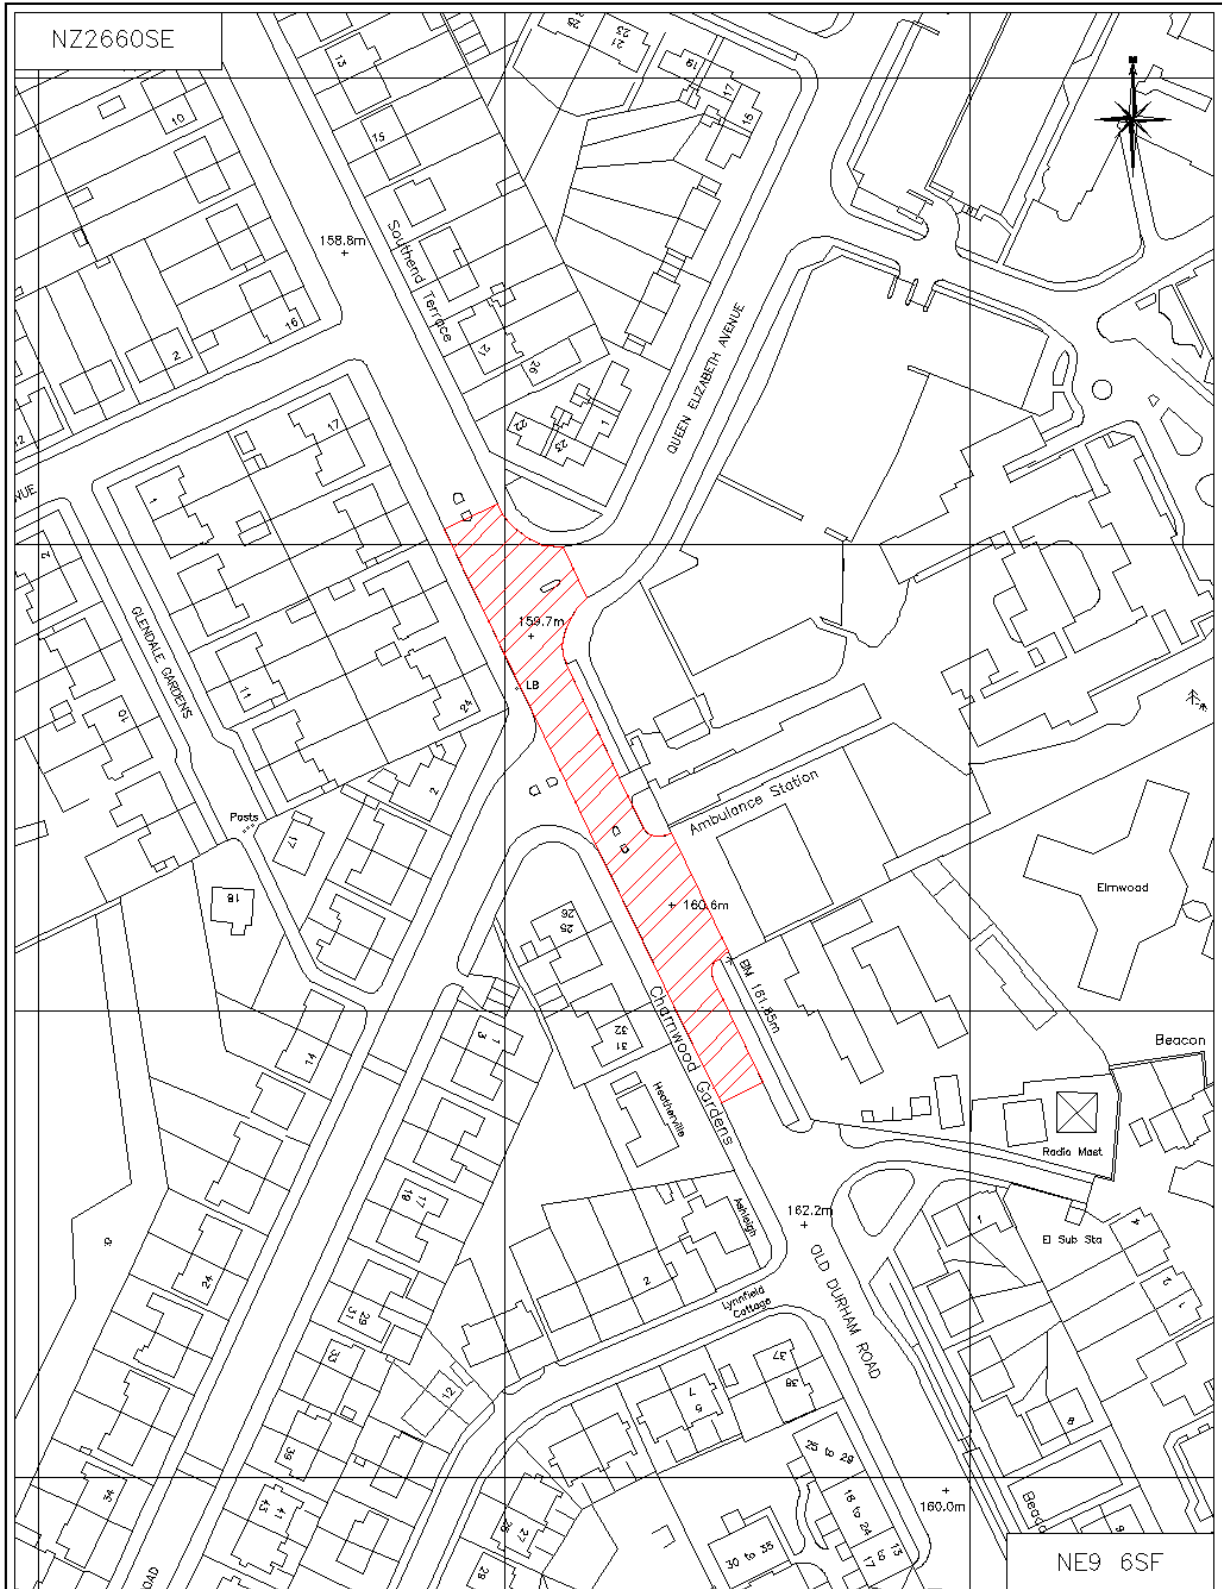

PLOTTED BY: JIMMY YOUNG DATE: —

Drawing2.dwg

Gateshead Council


Civic Centre
Regent Street
Gateshead, NE8 1HH
Tel. 0191 4333000
Fax. 0191 4775355
www.gateshead.gov.uk



DRAWING TITLE:
Highway Maintenance Programme 2016/17
B1296 Old Durham Road, Sheriff Hill
Communities & Environment
 Trevor Waggett B.Eng (Hons), MCIHT, MIHE
 Engineering Manager Transport Strategy

PREPARED BY: J. Young	DATE: 29/12/2015	REV —
CHECKED BY: C. Hodgson	SCALE: NTS	
APPROVED BY: J. Young	DRAWING NO: 2018/SM/10	

A4P

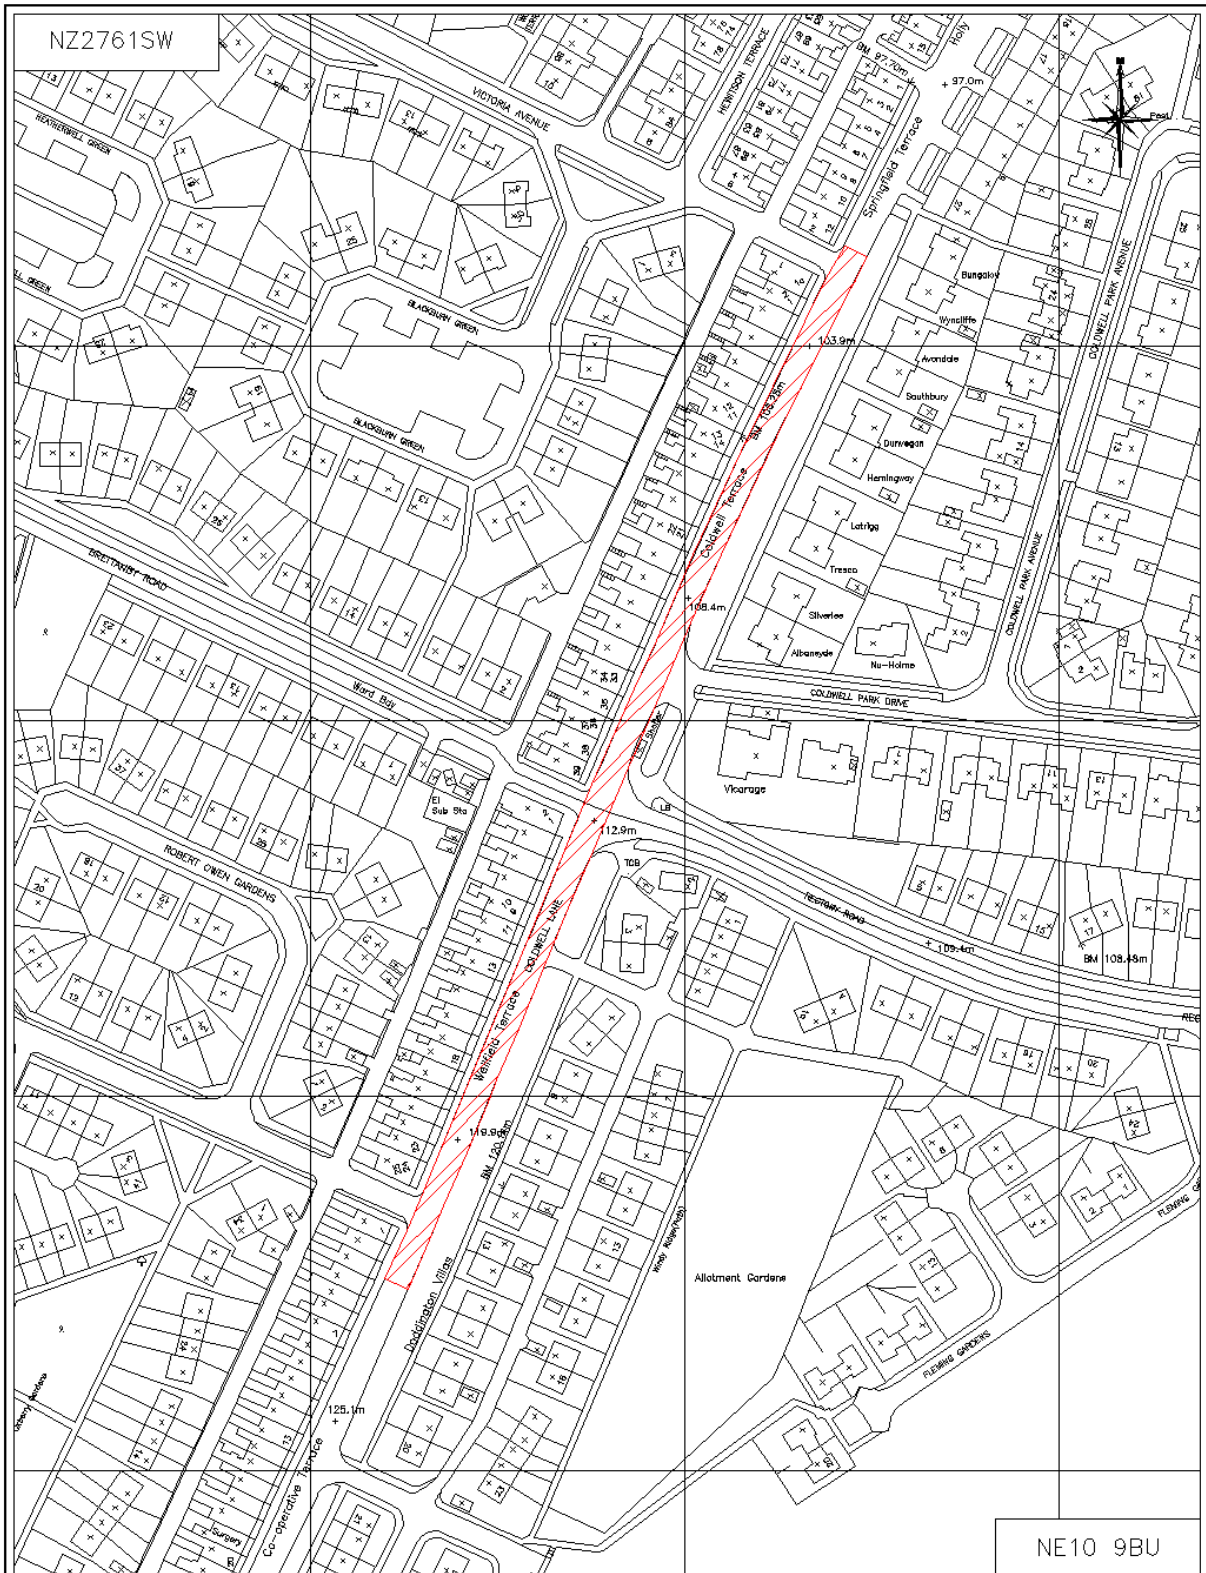

PLOTTED BY: JIMMY YOUNG DATE: —

Drawing2.dwg

© Crown copyright. All rights reserved. Gateshead Council [O.S. license No 100019132] 2008




Civic Centre
Regent Street
Gateshead, NE8 1HH
Tel. 0191 4339000
Fax. 0191 4775855
www.gateshead.gov.uk



DRAWING TITLE:
Highway Maintenance Programme 2016/17
C319 Coldwell Lane, Felling
Communities & Environment
Trevor Waggett B.Eng (Hons), MCIHT, MIHE
Engineering Manager Transport Strategy

PREPARED BY: J. Young	DATE: 24/02/2016	cm
CHECKED BY: C. Hodgson	SCALE: NTS	
APPROVED BY: J. Young	DRAWING NO: 2016/SM/11	REV —

A4P

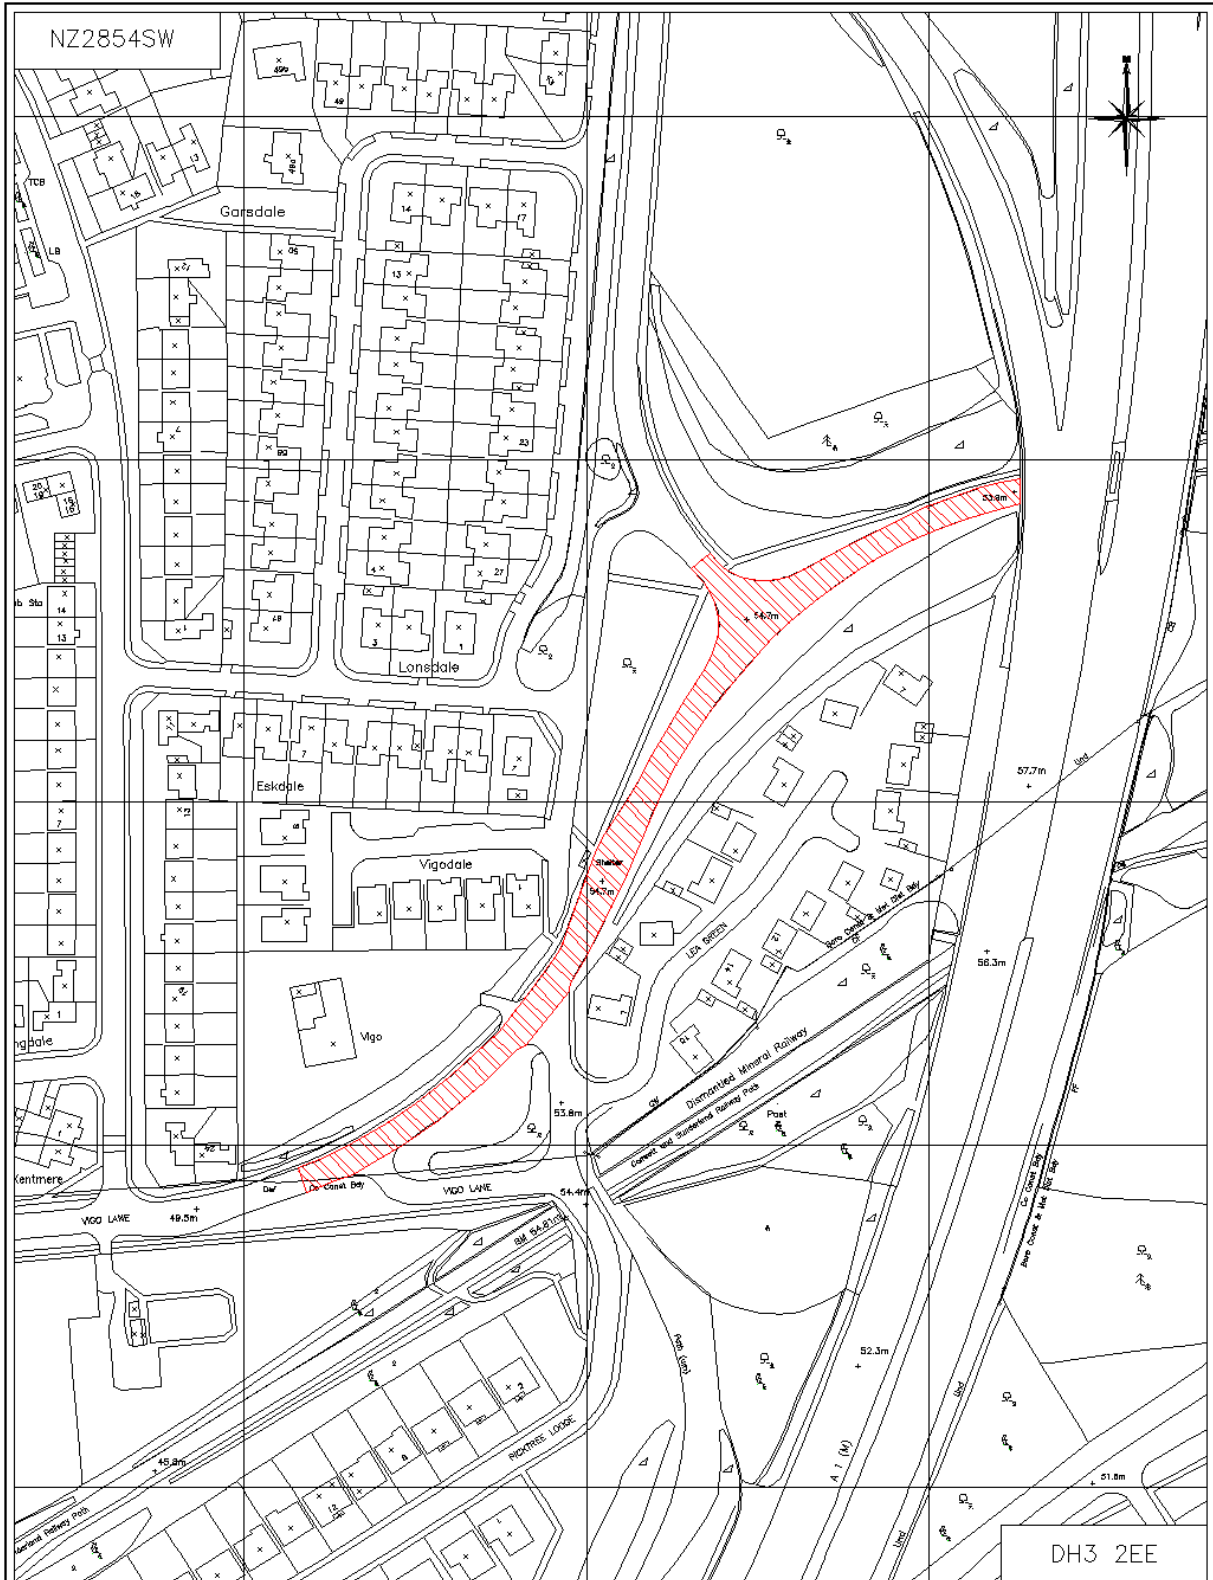

PLOTTED BY: JIMMY YOUNG DATE: _____

© Crown copyright. All rights reserved. Gateshead Council [O.S. license Ho 100019132] 2008


Civic Centre
Regent Street
Gateshead, NE8 1HH
Tel. 0191 4333000
Fax. 0191 4775855
www.gateshead.gov.uk

DRAWING TITLE:
Highway Maintenance Programme 2016/17
C330 Vigo Lane, Birtley
Communities & Environment
Trevor Waggett B.Eng (Hons), MCIHT, MIHE
Engineering Manager Transport Strategy

PREPARED BY: J. Young	DATE: 29/01/2016	CM
CHECKED BY: C. Hodgson	SCALE: NTS	
APPROVED BY: J. Young	DRAWING NO: 2016/SM/12	REV -

A4P

NZ2857SW

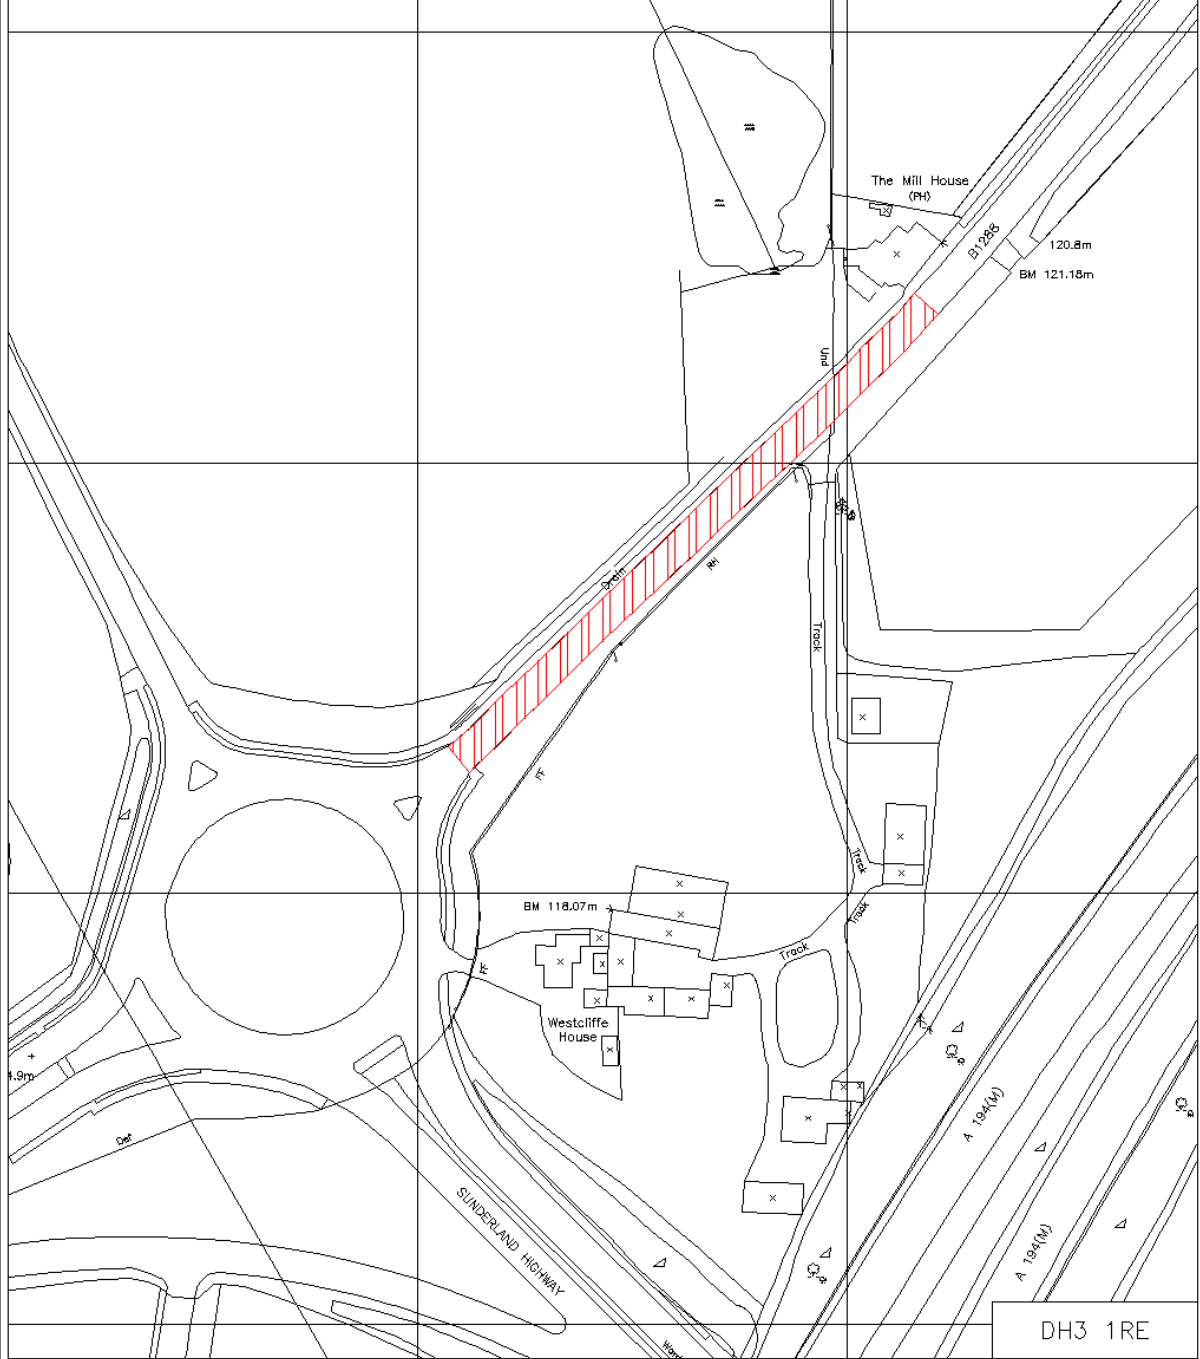

DH3 1RE

PLOTTED BY: JIMMY YOUNG DATE: —

© Crown copyright. All rights reserved. Gateshead Council [O.S. license Ho 100019132] 2008



Civic Centre
Regent Street
Gateshead, NE8 1HH
Tel. 0191 4333000
Fax. 0191 4775855
www.gateshead.gov.uk




DRAWING TITLE:
Highway Maintenance Programme 2016/17
B1288 Portobello Road, Birtley
Communities & Environment
Trevor Waggett B.Eng (Hons), MCIHT, MIHE
Engineering Manager Transport Strategy

PREPARED BY: J. Young	DATE: 29/12/2015	cm
CHECKED BY: C. Hodgson	SCALE: NTS	
APPROVED BY: J. Young	DRAWING NO: 2016/SM/13	REV —

Drawing2.dwg

A4P

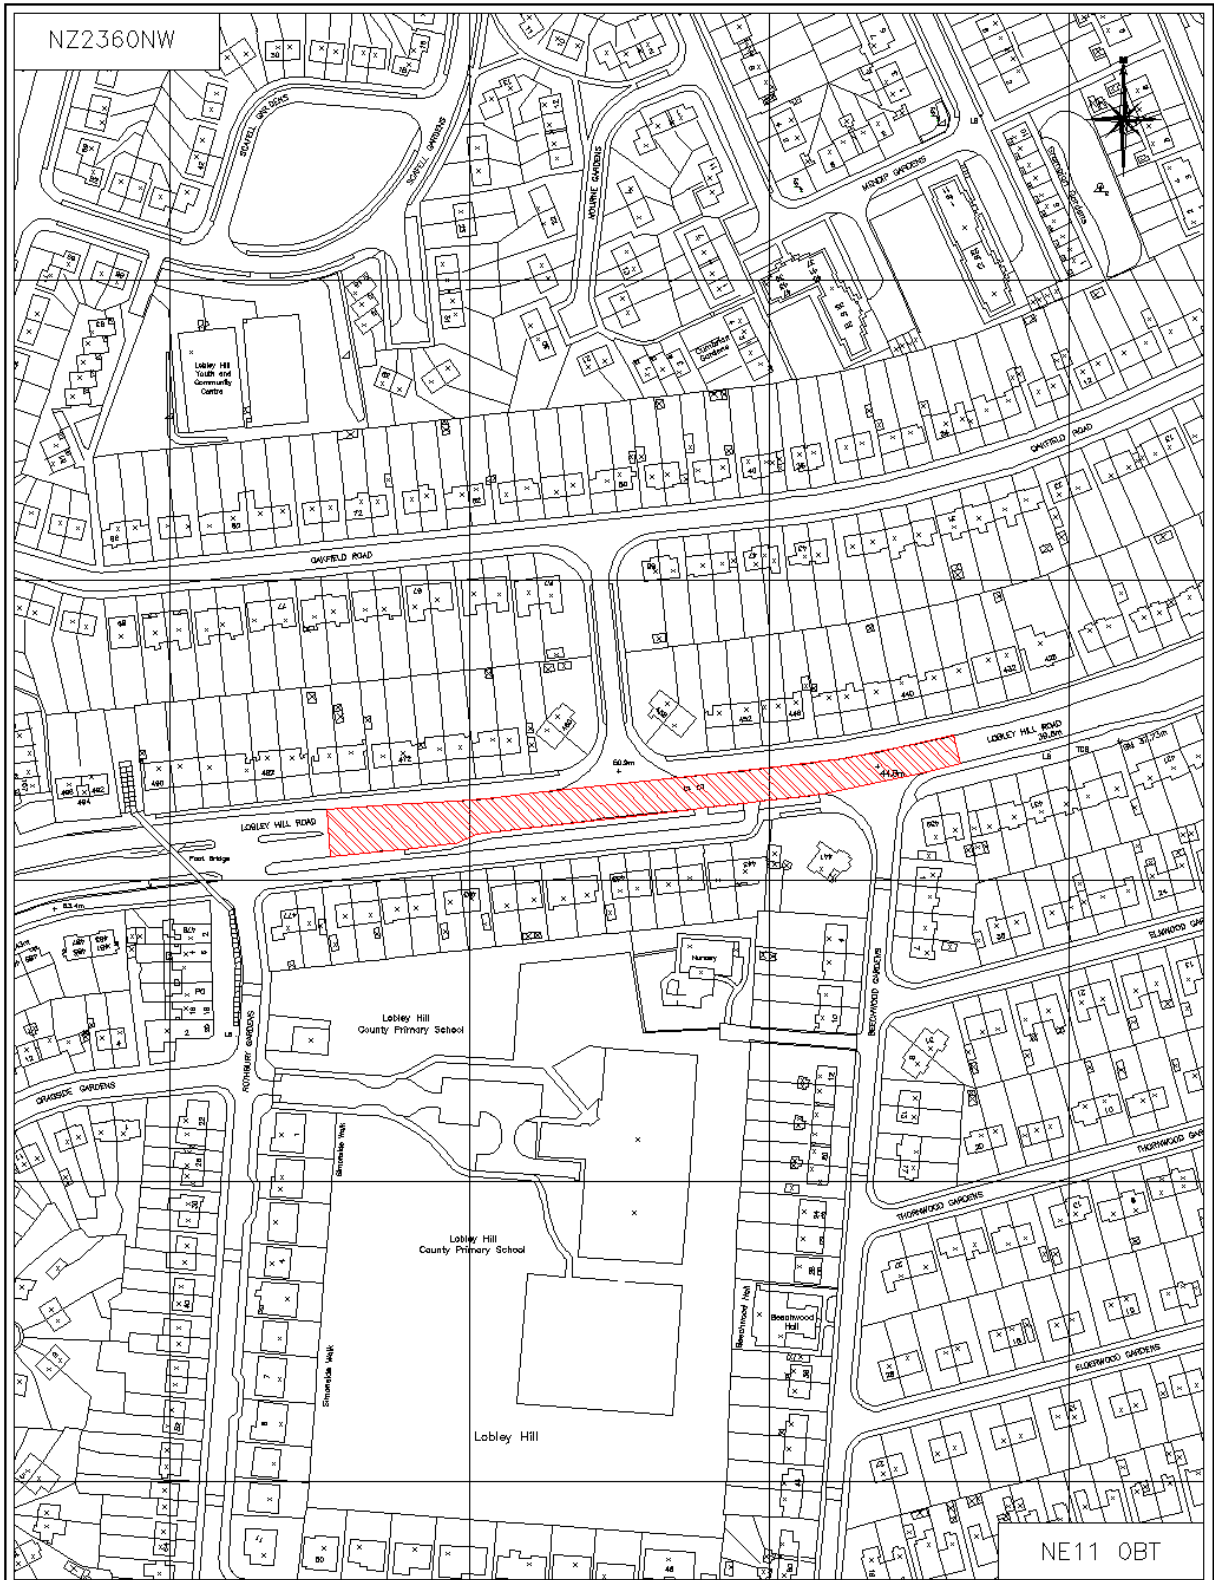

PLOTTED BY: JIMMY YOUNG DATE: —

Drawing2.dwg

© Crown copyright. All rights reserved. Gateshead Council [O.S. license No 100019132] 2008




Civic Centre
Regent Street
Gateshead, NE8 1HH
Tel. 0191 4333000
Fax. 0191 4775855
www.gateshead.gov.uk



DRAWING TITLE:
Highway Maintenance Programme 2016/17
A692 Lobley Hill Road, Lobley Hill
Communities & Environment
Trevor Waggett B.Eng (Hons), MCIHT, MIHE
Engineering Manager Transport Strategy

PREPARED BY: J. Young	DATE: 21/03/2016	CM
CHECKED BY: C. Hodgson	SCALE: NTS	
APPROVED BY: J. Young	DRAWING NO: 2016/SMP/R01	REV —

A4P

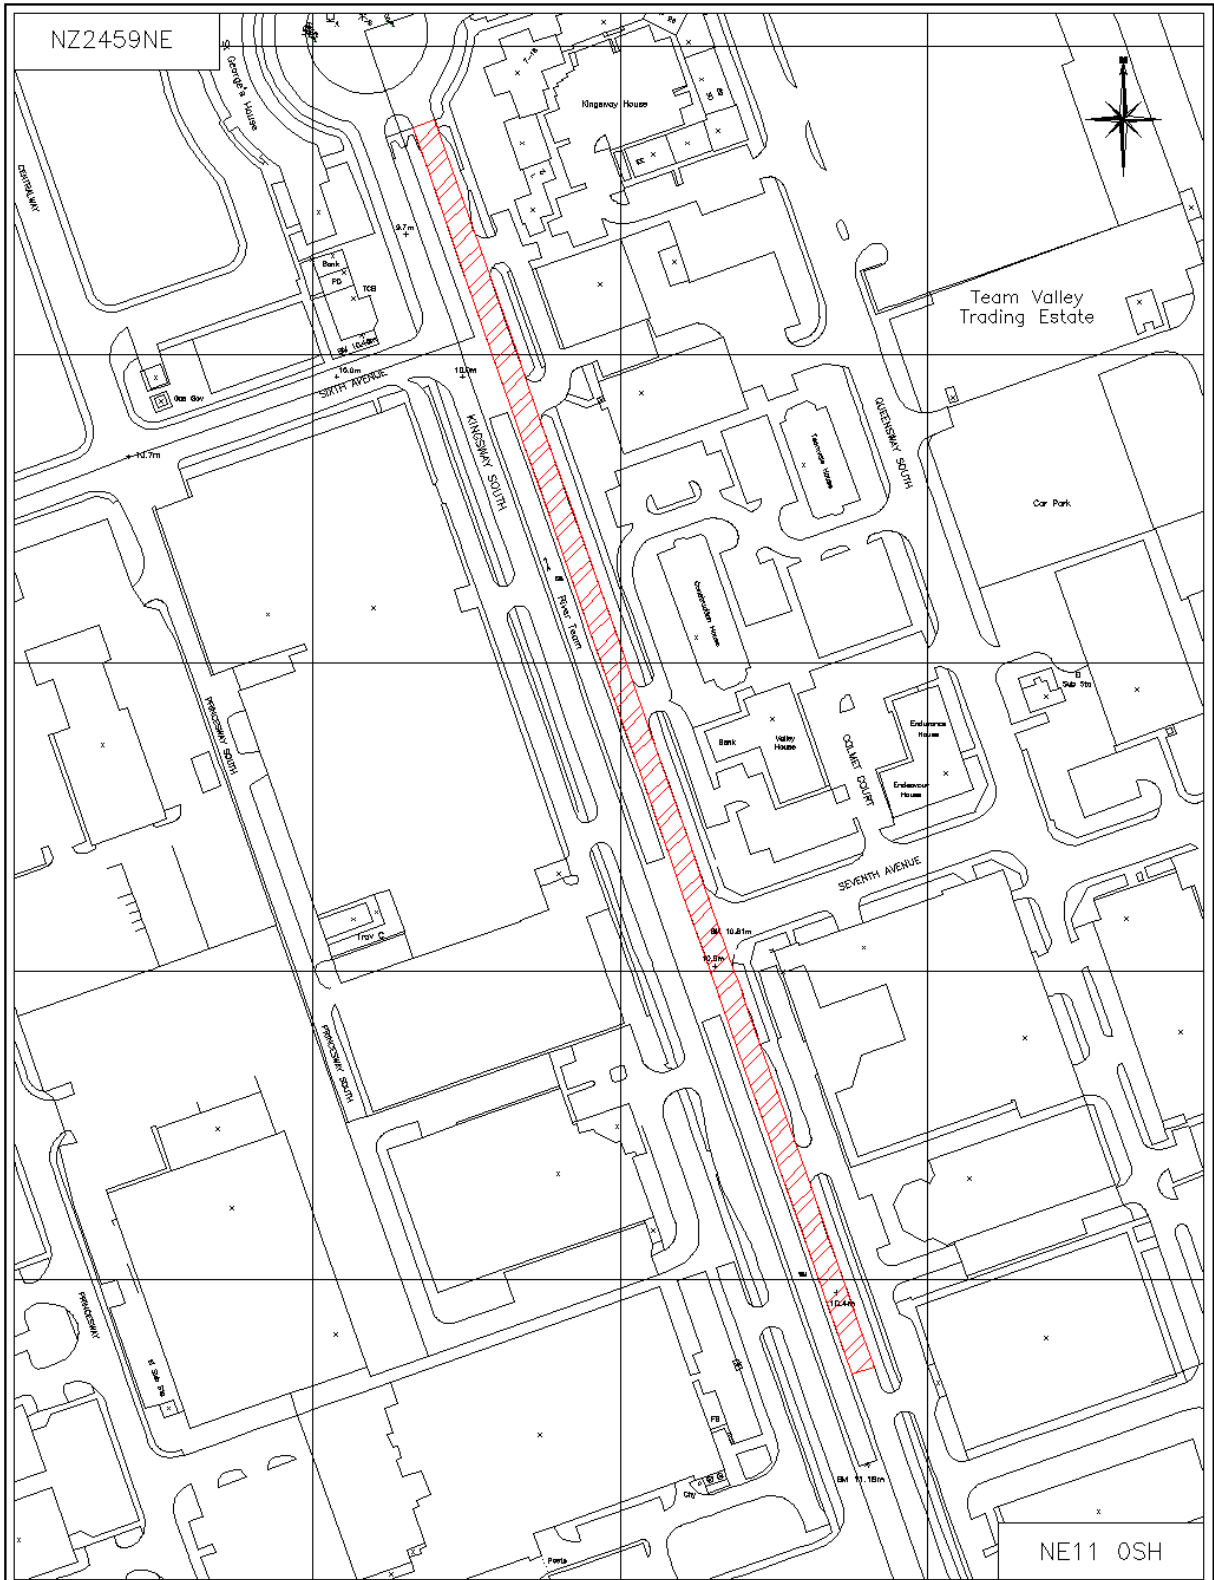

PLOTTED BY: JIMMY YOUNG DATE: —

© Crown copyright. All rights reserved. Gateshead Council [O.S. license No 100019132] 2008




Civic Centre
Regent Street
Gateshead, NE8 1HH
Tel. 0191 4333000
Fax. 0191 4775855
www.gateshead.gov.uk



DRAWING TITLE:
Highway Maintenance Programme 2016/17
C324 Kingsway South, Team Valley

Communities & Environment
Trevor Waggett B.Eng (Hons), MCIHT, MIHE
Engineering Manager Transport Strategy

PREPARED BY: J. Young	DATE: 17/03/2016	cm
CHECKED BY: C. Hodgson	SCALE: NTS	
APPROVED BY: J. Young	DRAWING NO: 2016/SMR01	REV —
		A4P

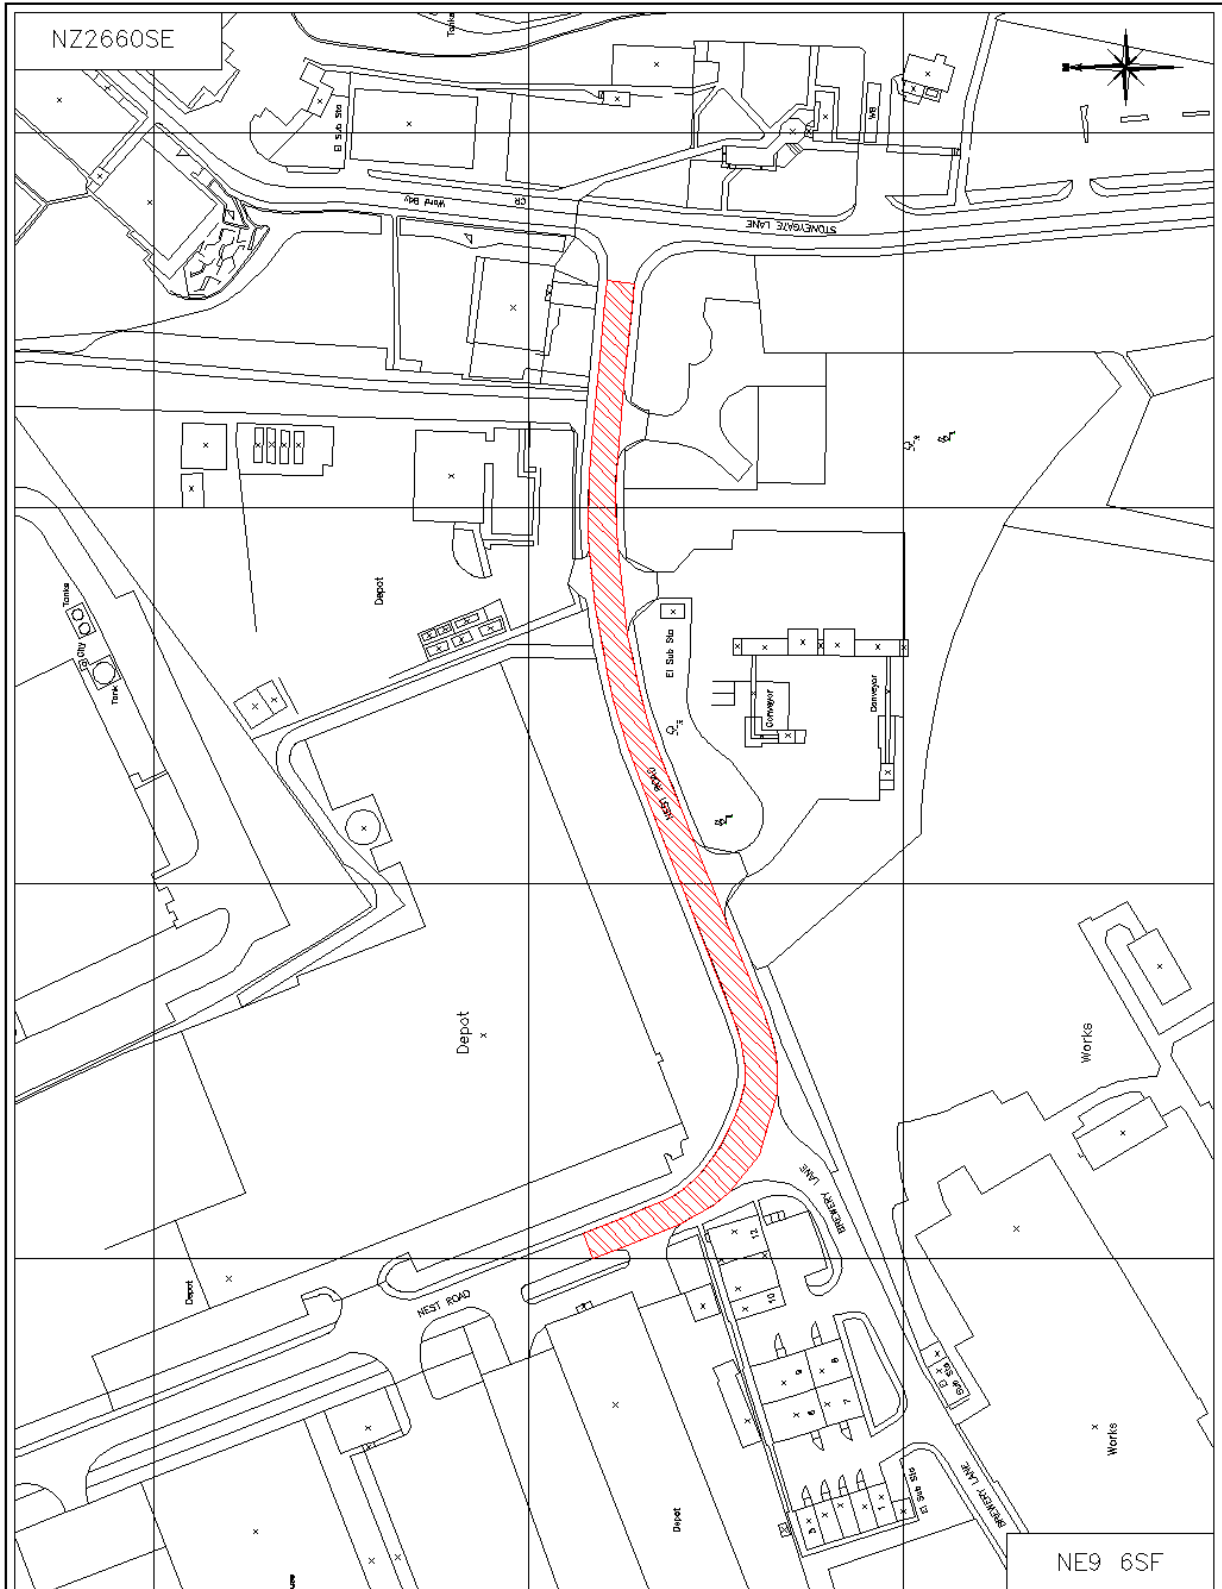

PLOTTED BY: JIMMY YOUNG DATE: —

Drawing2.dwg




Civic Centre
Regent Street
Gateshead, NE8 1HH
Tel. 0191 4333000
Fax. 0191 4775855
www.gateshead.gov.uk



DRAWING TITLE:
Highway Maintenance Programme 2016/17
Nest Road, Felling
Communities & Environment
Trevor Waggett B.Eng (Hons), MCIHT, MIHE
Engineering Manager Transport Strategy

PREPARED BY: J. Young	DATE: 12/01/2016	REV —
CHECKED BY: C. Hodgson	SCALE: NTS	
APPROVED BY: J. Young	DRAWING NO: 2016/SM/R02	

A4P

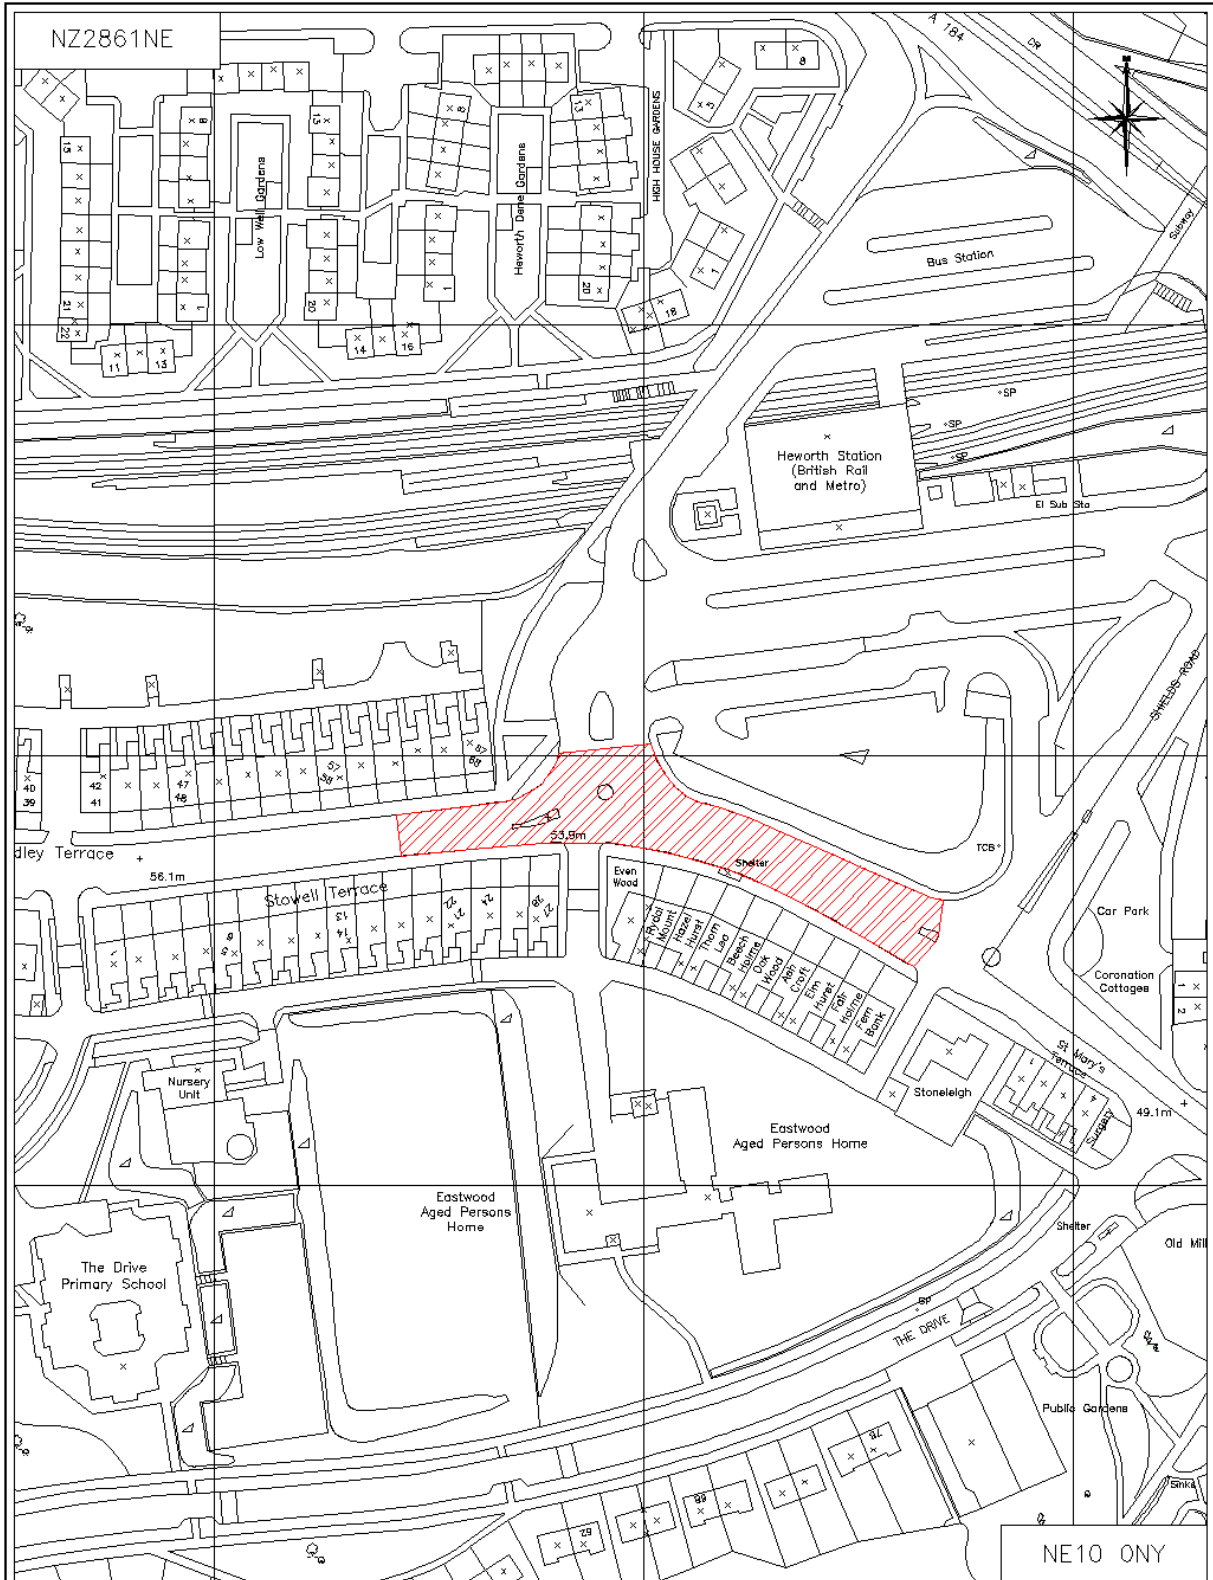

PLOTTED BY: JIMMY YOUNG DATE: _____

© Crown copyright. All rights reserved. Gateshead Council [O.S. license No 100019132] 2008

Gateshead Council

Civic Centre
Regent Street
Gateshead, NE8 1HH
Tel. 0191 4333000
Fax. 0191 4775855
www.gateshead.gov.uk




DRAWING TITLE:
Highway Maintenance Programme 2016/17
B1426 Sunderland Road, Heworth

Communities & Environment
Trevor Waggett B.Eng (Hons), MCIHT, MIHE
Engineering Manager Transport Strategy

PREPARED BY: J. Young	DATE: 28/02/2016	CMC
CHECKED BY: C. Hodgson	SCALE: NTS	
APPROVED BY: J. Young	DRAWING NO: 2016/SM/R03	REV -

Drawing2.dwg

A4P

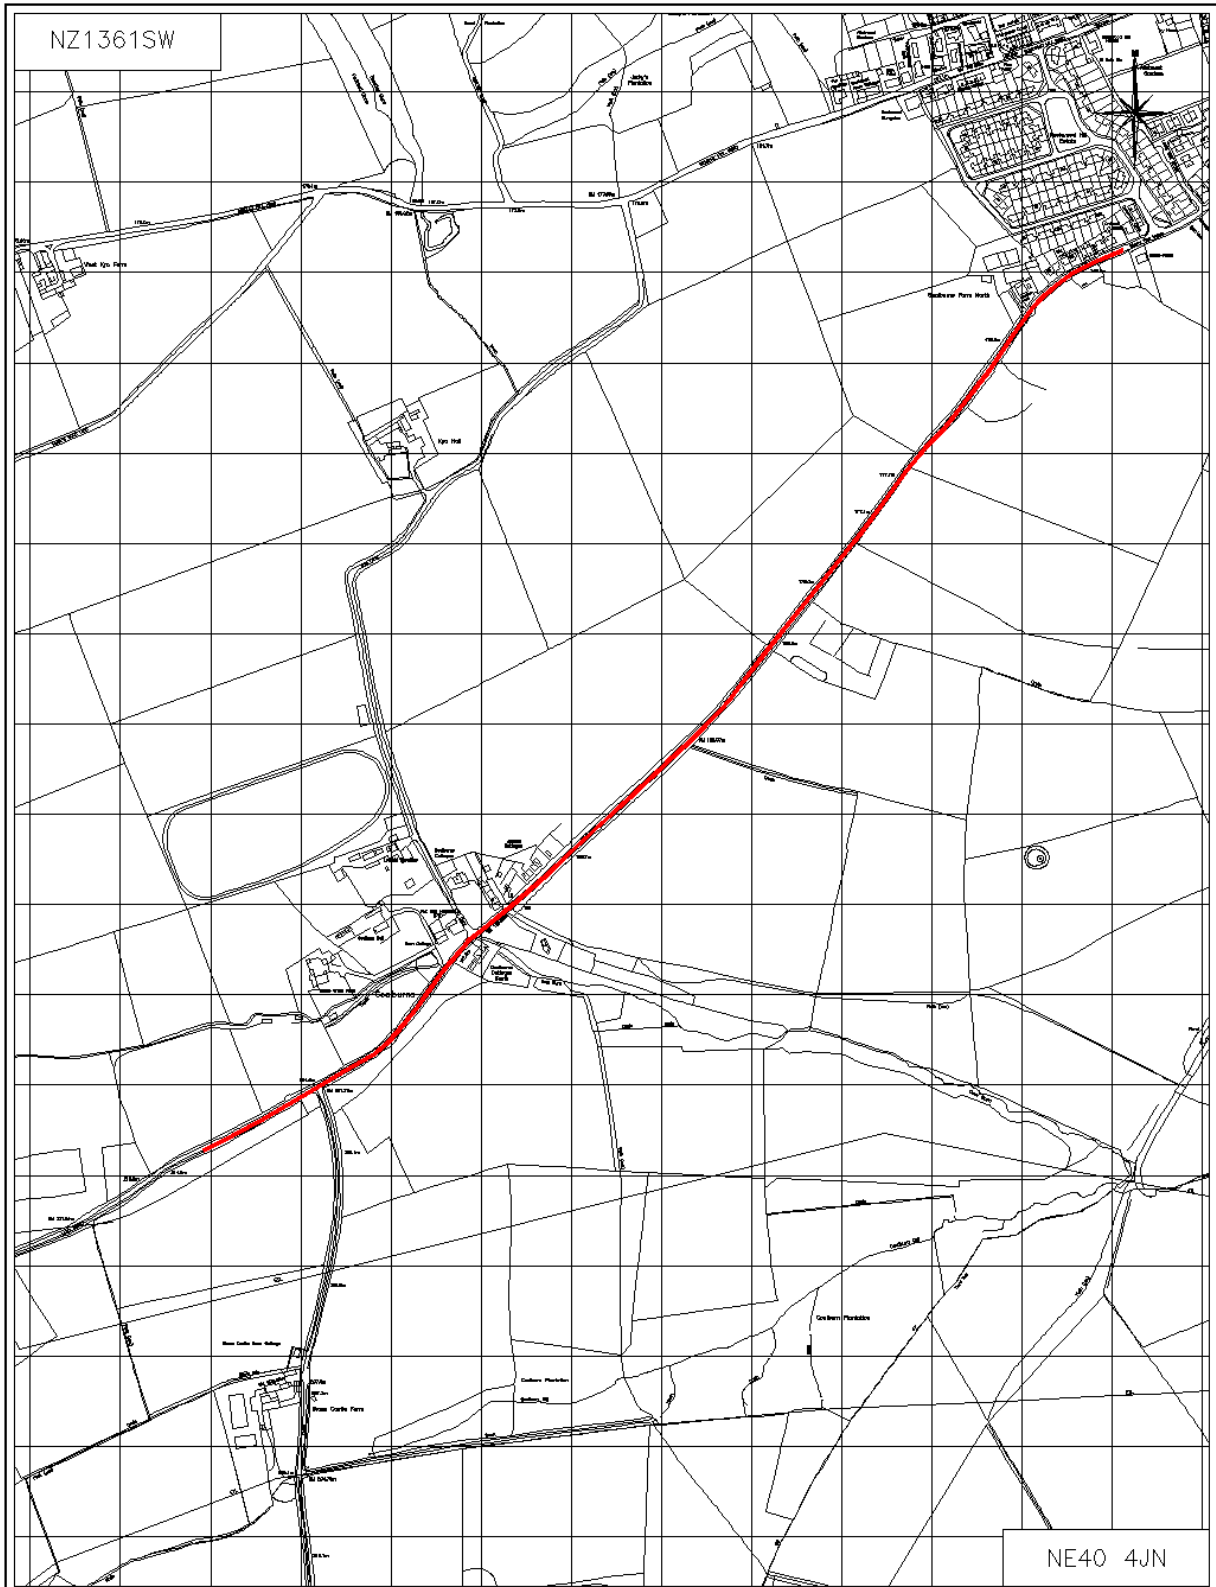

PLOTTED BY: JIMMY YOUNG DATE: Friday, April 01, 2016

Drawing2.dwg

© Crown copyright. All rights reserved. Gateshead Council [O.S. license Ho 100019132] 2008




Civic Centre
Regent Street
Gateshead, NE8 1HH
Tel. 0191 4333000
Fax. 0191 4775855
www.gateshead.gov.uk



DRAWING TITLE:
Highway Maintenance Programme 2016/17
C302 Lead Road, Greenside
Communities & Environment
 Trevor Waggett B.Eng (Hons), MCIHT, MIHE
 Engineering Manager Transport Strategy

PREPARED BY: J. Young	DATE: 09/03/2016	UTM
CHECKED BY: C. Hodgson	SCALE: NTS	
APPROVED BY: J. Young	DRAWING NO: 2016/SD/01	REV 1
		A4P

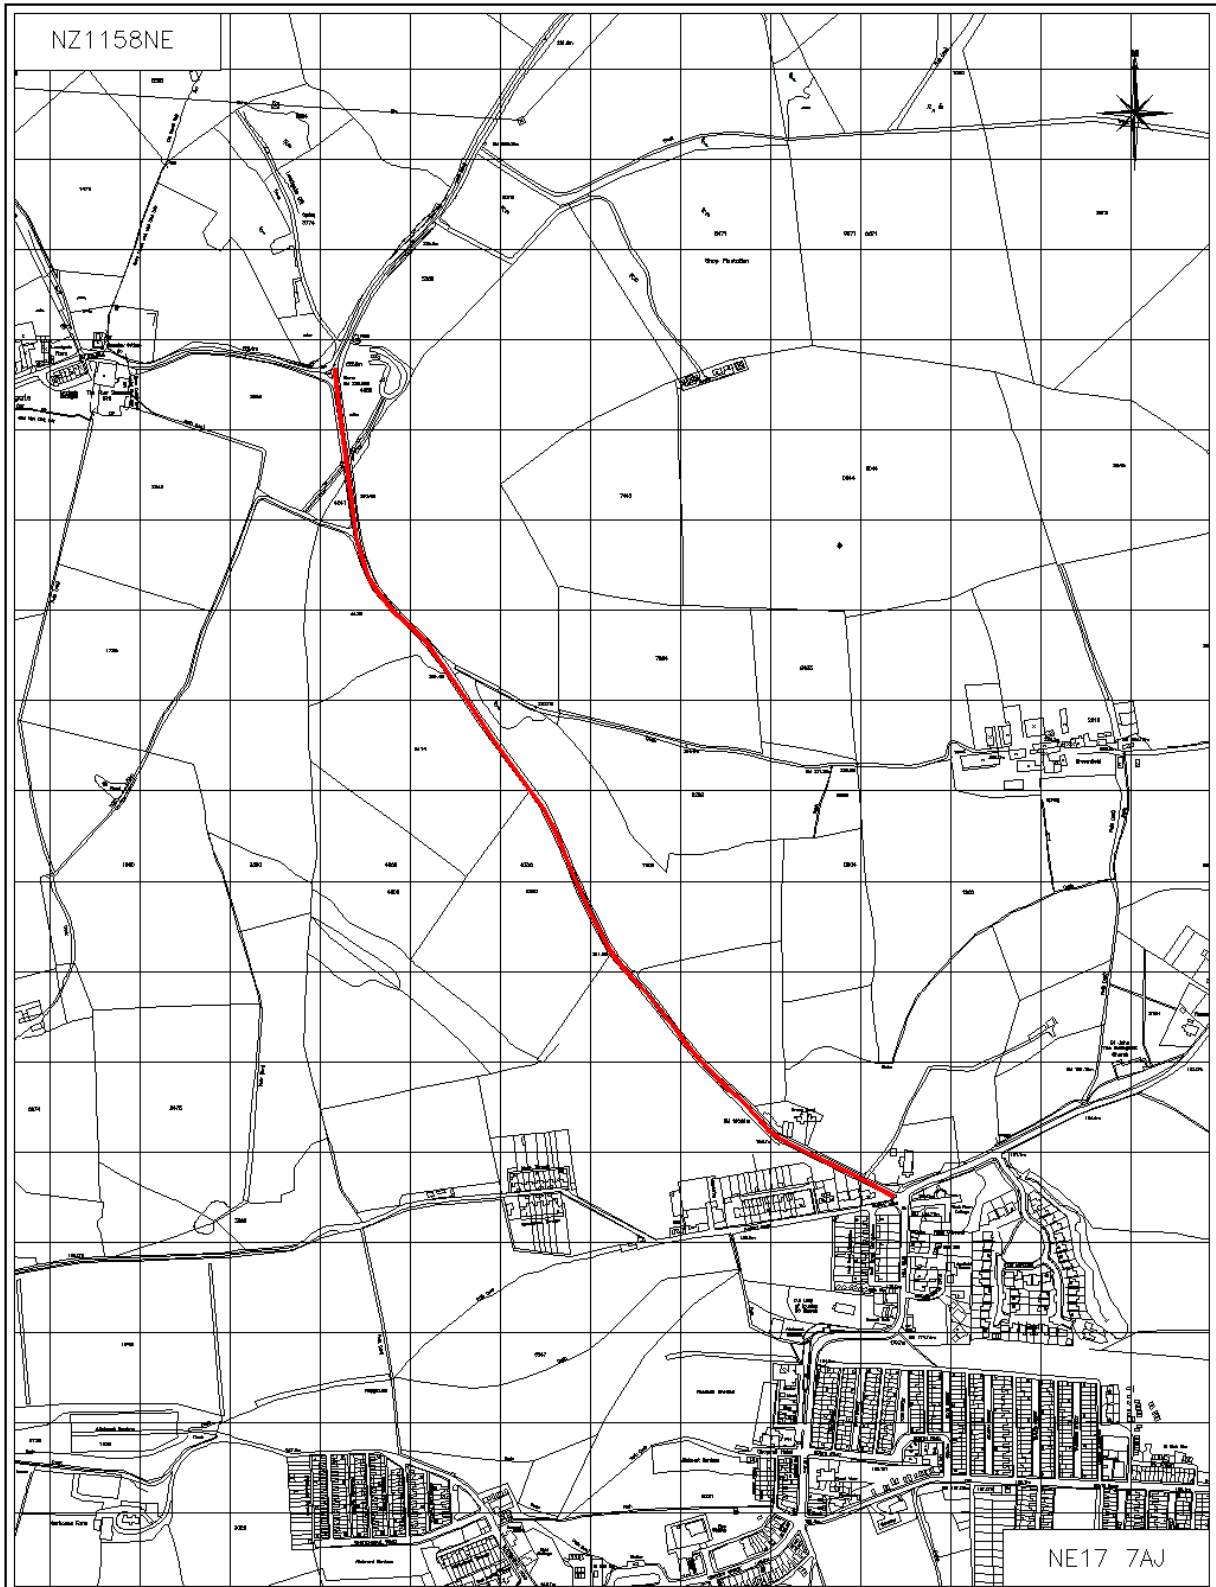

PLOTTED BY: JIMMY YOUNG DATE: Friday, April 01, 2016

Drawing2.dwg

© Crown copyright. All rights reserved. Gateshead Council [O.S. license No 100019132] 2008



Civic Centre
Regent Street
Gateshead, NE8 1HH
Tel. 0191 4333000
Fax. 0191 4775855
www.gateshead.gov.uk



DRAWING TITLE:
Highway Maintenance Programme 2016/17
Greenhead Road, Chopwell
Communities & Environment
Trevor Waggett B.Eng (Hons), MCIHT, MIHE
Engineering Manager Transport Strategy

PREPARED BY: J. Young	DATE: 09/03/2016	UTM
CHECKED BY: C. Hodgson	SCALE: NTS	
APPROVED BY: J. Young	DRAWING NO: 2016/SD/02	REV 1
		A4P



PLOTTED BY: JIMMY YOUNG DATE: —

Drawing2.dwg

© Crown copyright. All rights reserved. Gateshead Council [O.S. license Ho 100019132] 2008




Civic Centre
Regent Street
Gateshead, NE8 1HH
Tel. 0191 4333000
Fax. 0191 4775855
www.gateshead.gov.uk



DRAWING TITLE:
Highway Maintenance Programme 2016/17
School Lane, High Spen
Communities & Environment
 Trevor Waggett B.Eng (Hons), MCIHT, MIHE
 Engineering Manager Transport Strategy

PREPARED BY: J. Young	DATE: 03/03/2016	cm
CHECKED BY: C. Hodgson	SCALE: NTS	
APPROVED BY: J. Young	DRAWING NO: 2016/MP/01	REV —
		A4P

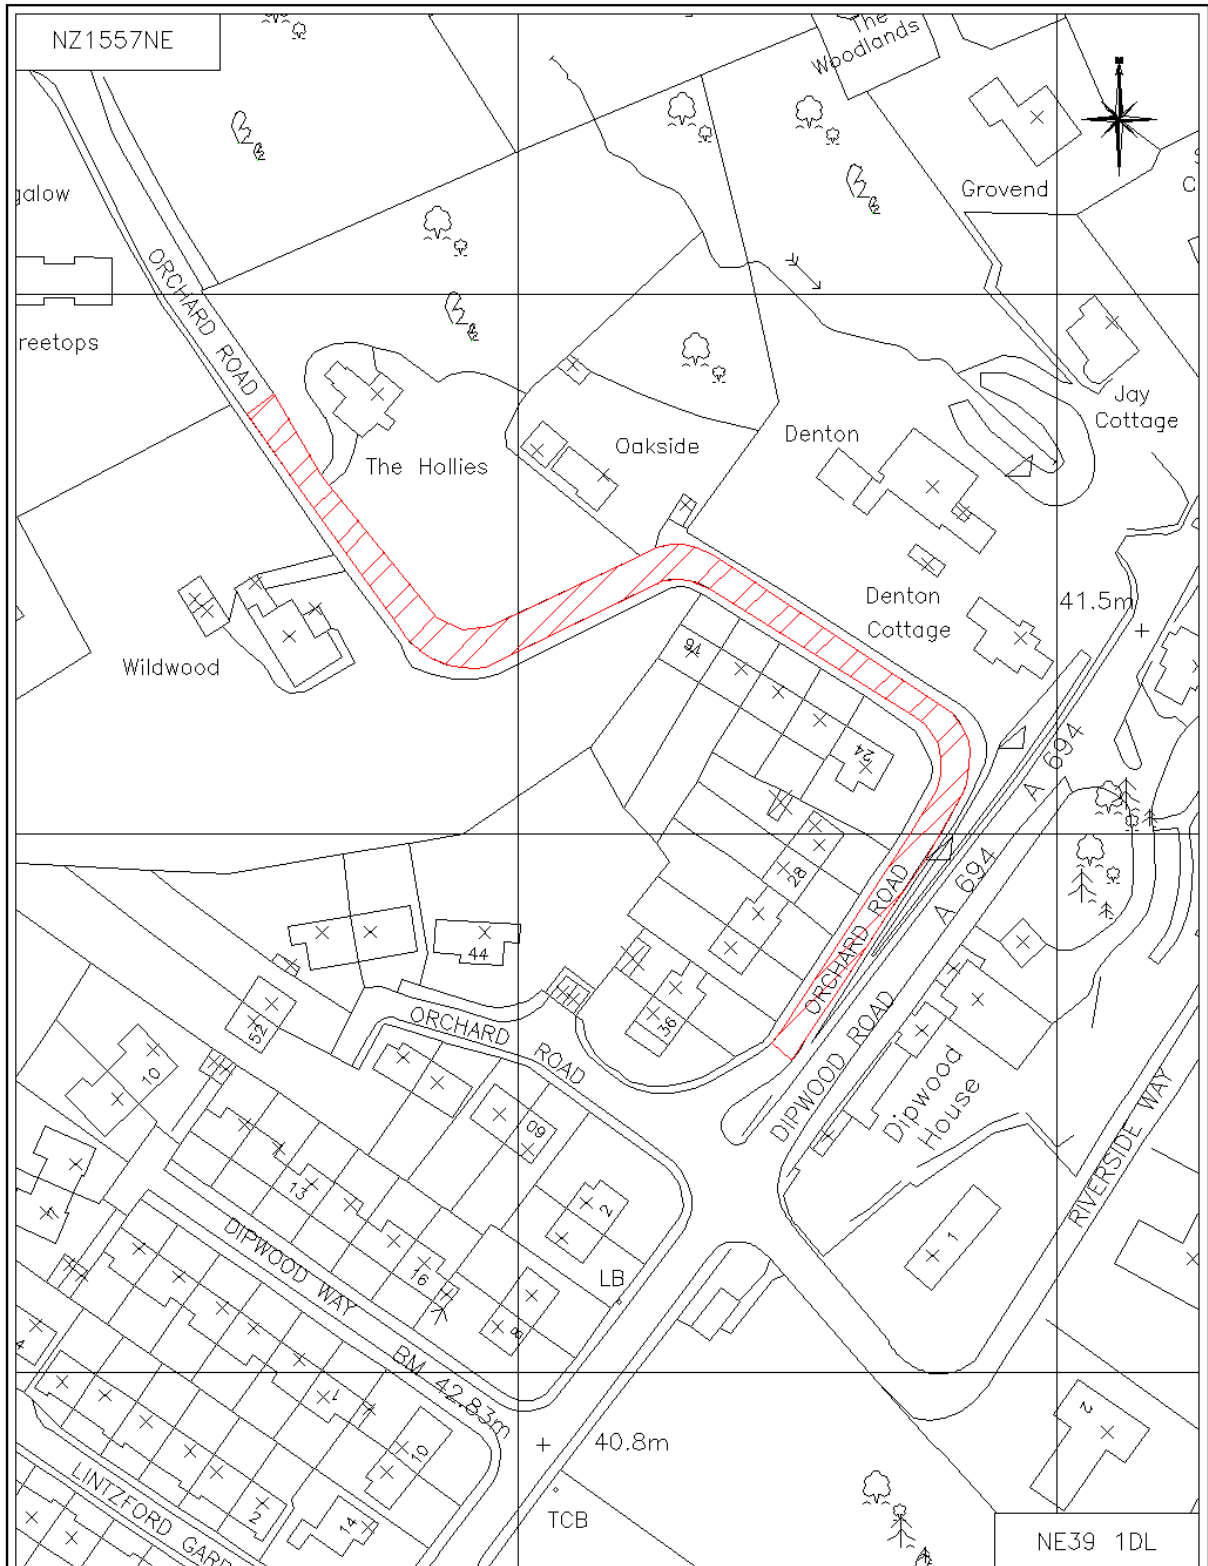

PLOTTED BY: JIMMY YOUNG DATE: —

Drawing2.dwg

© Crown copyright. All rights reserved. Gateshead Council [O.S. license Ho 100019132] 2008

Gateshead Council


Civic Centre
Regent Street
Gateshead, NE8 1HH
Tel. 0191 4333000
Fax. 0191 4775855
www.gateshead.gov.uk



DRAWING TITLE:
Highway Maintenance Programme 2016/17
Orchard Road, Rowlands Gill
Communities & Environment
Trevor Waggett B.Eng (Hons), MCIHT, MIHE
Engineering Manager Transport Strategy

PREPARED BY: J. Young	DATE: 29/03/2016	CMC
CHECKED BY: C. Hodgson	SCALE: NTS	
APPROVED BY: J. Young	DRAWING NO.: 2016/MP/02	REV —

A4P

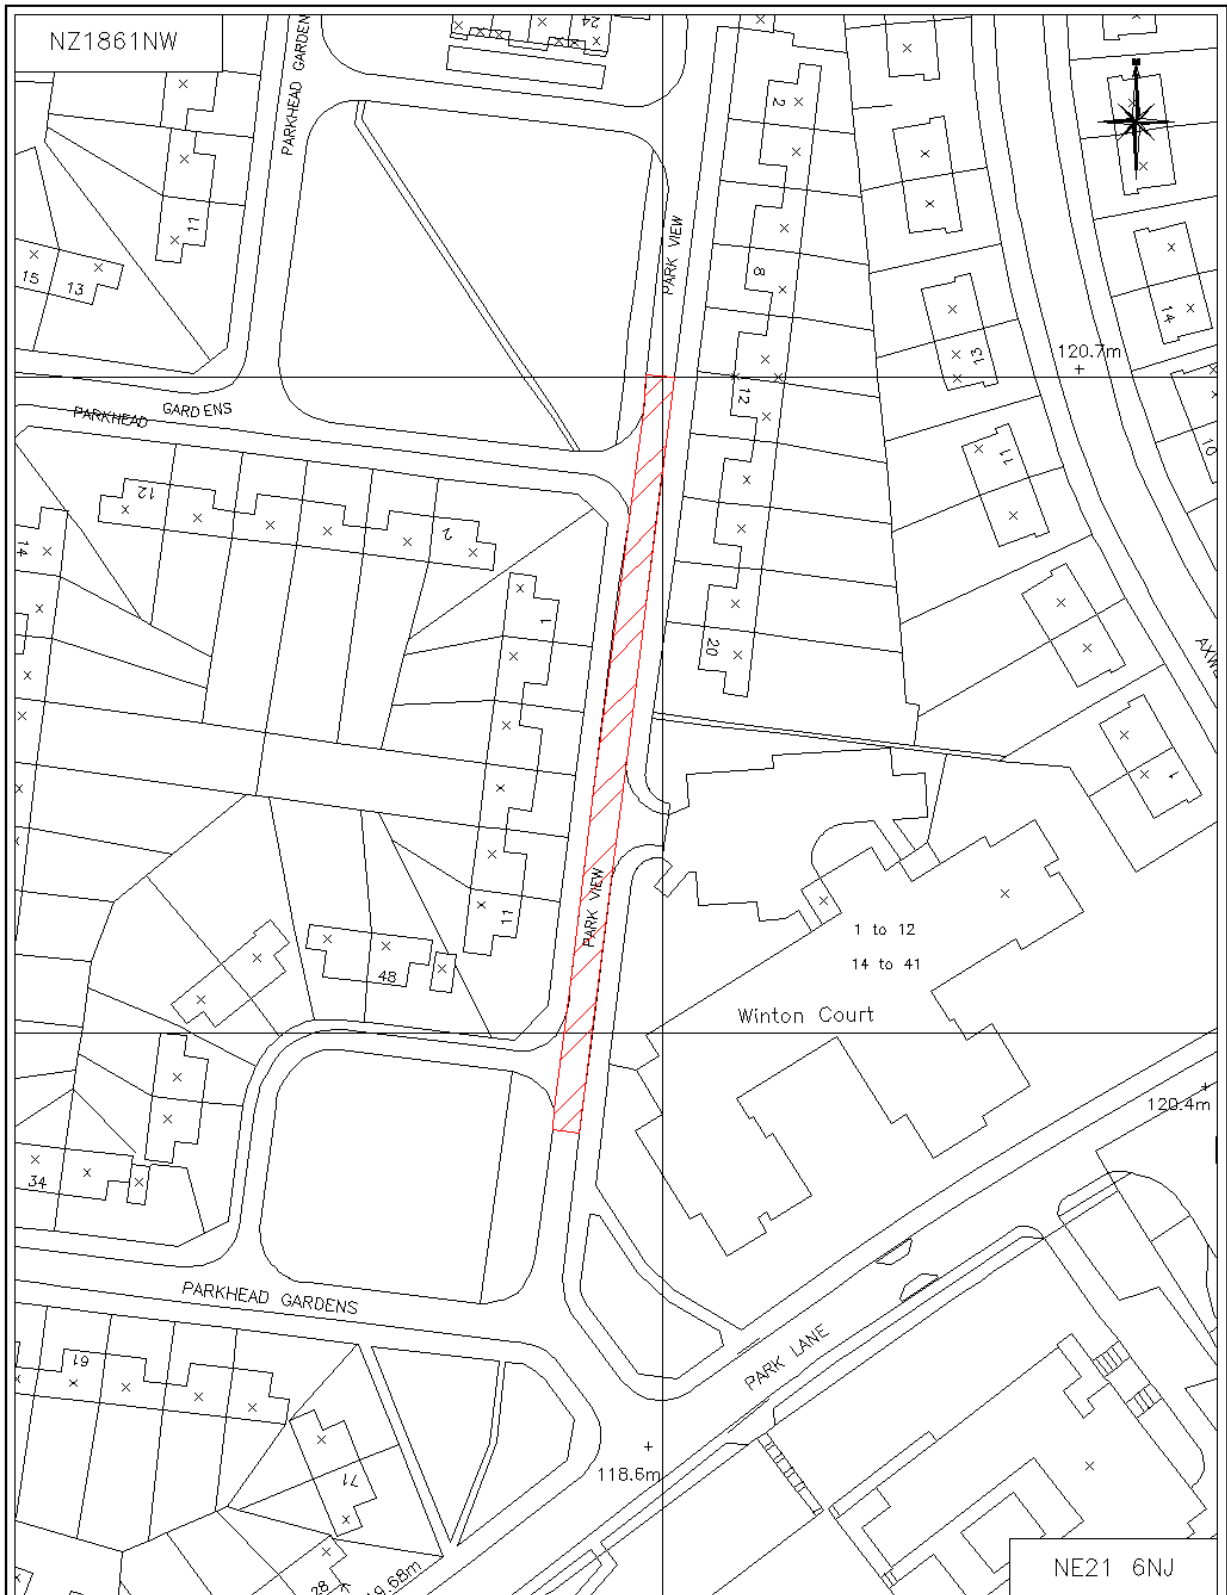

PLOTTED BY: JIMMY YOUNG DATE: —



Civic Centre
Regent Street
Gateshead, NE8 1HH
Tel. 0191 4333000
Fax. 0191 4775855
www.gateshead.gov.uk



DRAWING TITLE:
Highway Maintenance Programme 2016/17


Park View, Winton

Communities & Environment
Trevor Waggett B.Eng (Hons), MCIHT, MIHE
Engineering Manager Transport Strategy

PREPARED BY: J. Young	DATE: 29/03/2016	cm
CHECKED BY: C. Hodgson	SCALE: NTS	
APPROVED BY: J. Young	DRAWING NO: 2016/MP/03	

A4P

Drawing2.dwg

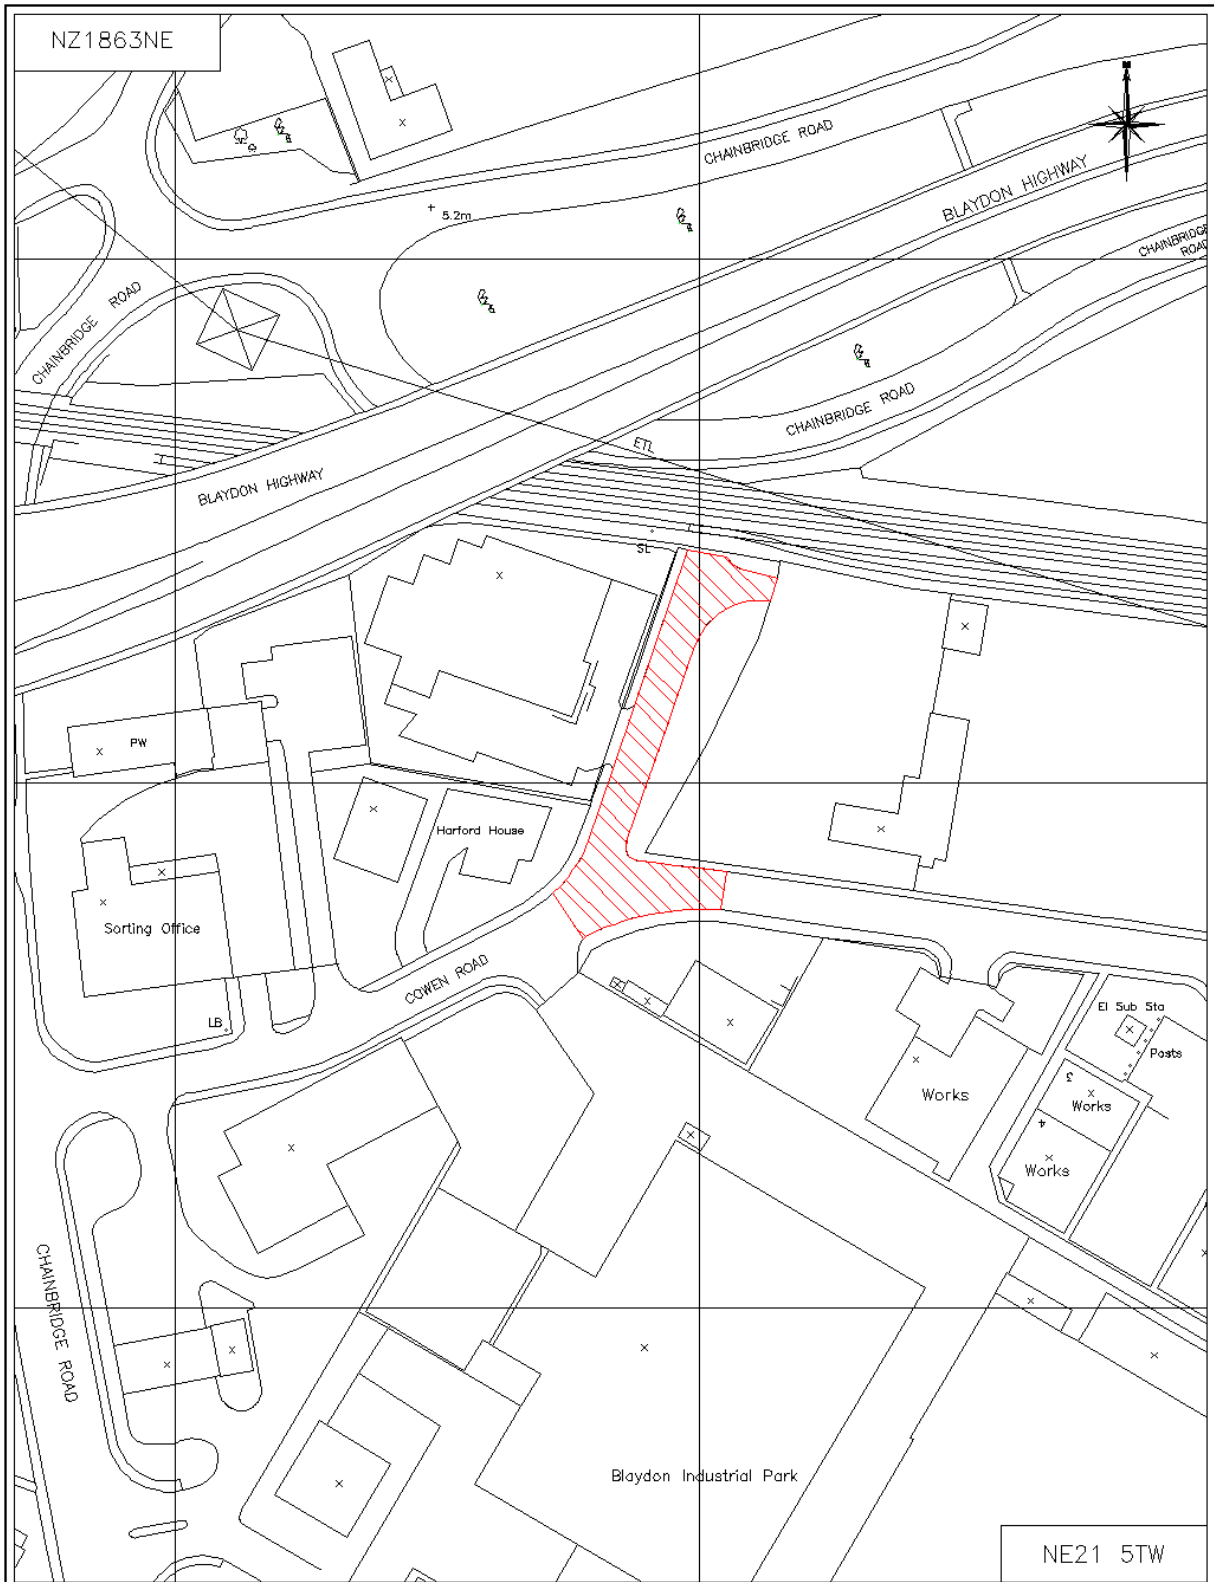

PLOTTED BY: JIMMY YOUNG DATE: —

Drawing2.dwg

© Crown copyright. All rights reserved. Gateshead Council [O.S. license Ho 100019132] 2008




Civic Centre
Regent Street
Gateshead, NE8 1HH
Tel. 0191 4333000
Fax. 0191 4775855
www.gateshead.gov.uk



DRAWING TITLE:
Highway Maintenance Programme 2016/17
Cowen Road, Blaydon
Communities & Environment
 Trevor Waggett B.Eng (Hons), MCIHT, MIHE
 Engineering Manager Transport Strategy

PREPARED BY: J. Young	DATE: 14/03/2016	CM
CHECKED BY: C. Hodgson	SCALE: NTS	
APPROVED BY: J. Young	DRAWING NO: 2016/MP/04	REV —

A4P

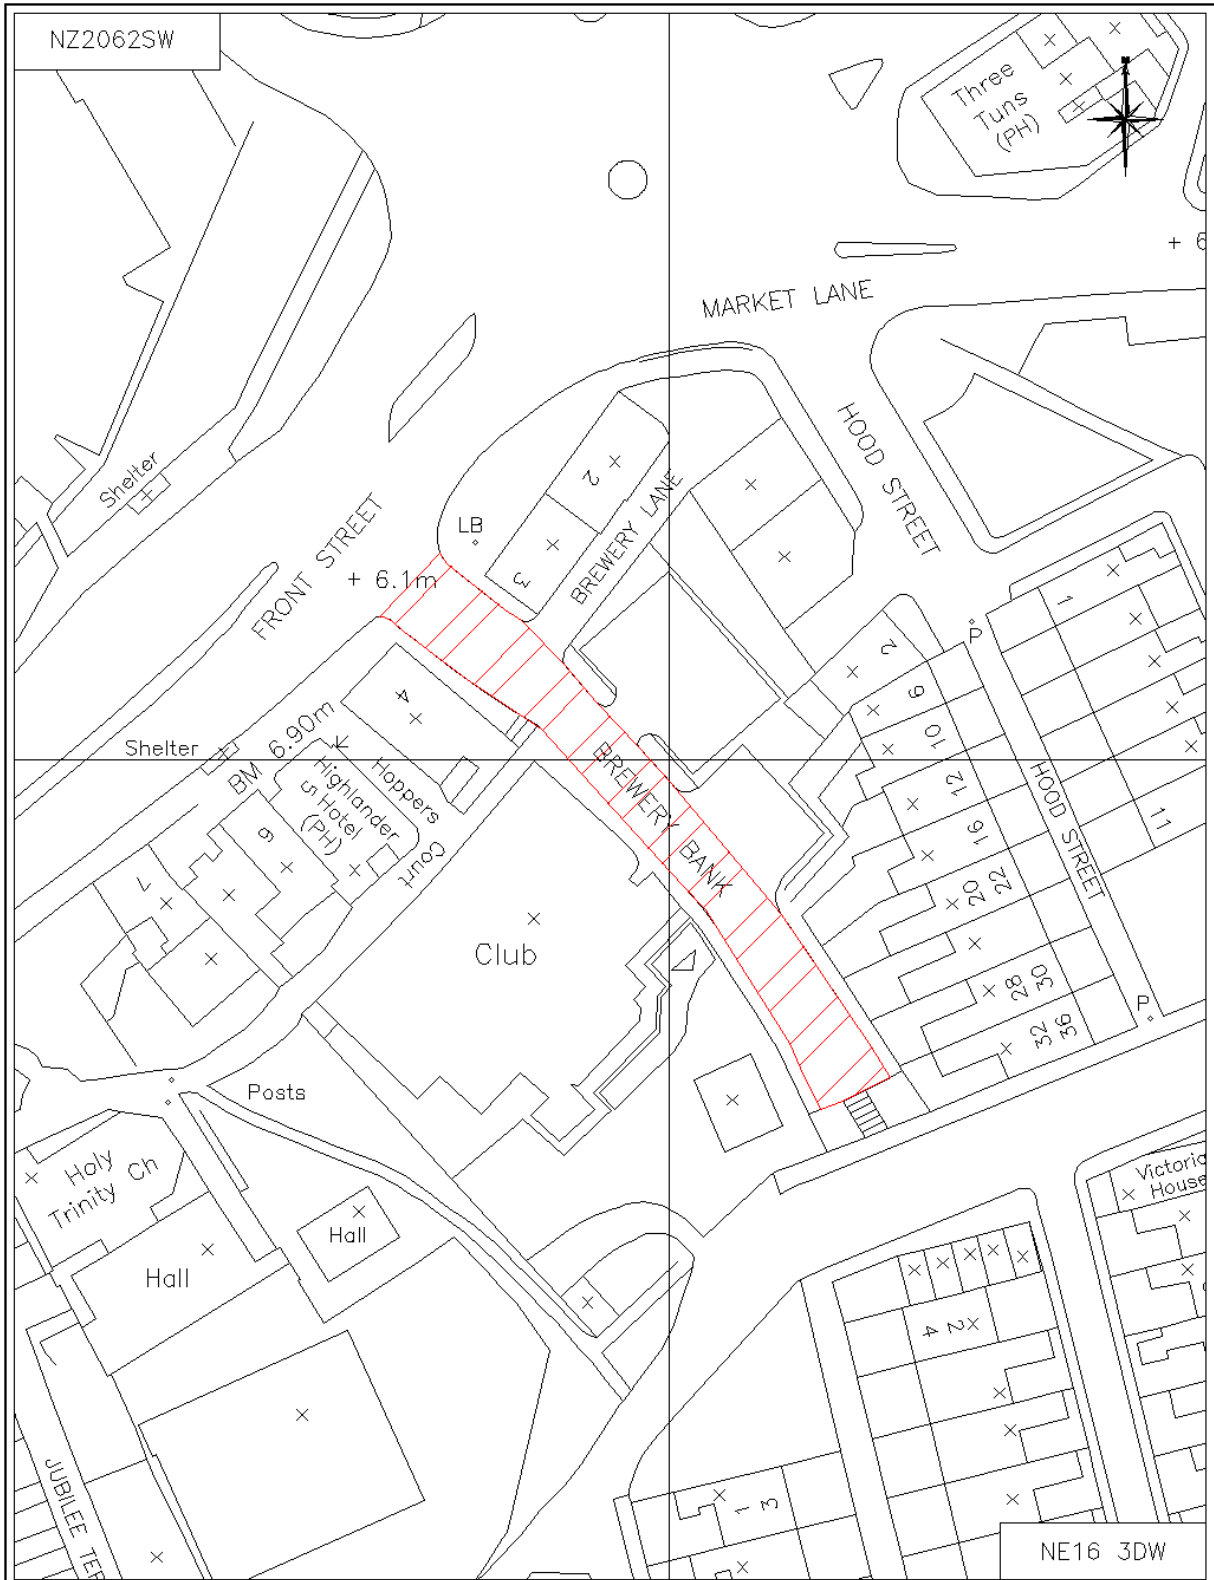

PLOTTED BY: JIMMY YOUNG DATE: —

Drawing2.dwg

© Crown copyright. All rights reserved. Gateshead Council [O.S. license Ho 100019132] 2008



Civic Centre
Regent Street
Gateshead, NE8 1HH
Tel. 0191 4333000
Fax. 0191 4775855
www.gateshead.gov.uk



DRAWING TITLE:
Highway Maintenance Programme 2016/17
Brewery Bank, Swalwell
Communities & Environment
Trevor Waggett B.Eng (Hons), MCIHT, MIHE
Engineering Manager Transport Strategy

PREPARED BY: J. Young	DATE: 29/12/2015	cm
CHECKED BY: C. Hodgson	SCALE: NTS	
APPROVED BY: J. Young	DRAWING NO: 2016/MP/05	REV —

A4P



PLOTTED BY: JIMMY YOUNG DATE: —

Drawing2.dwg

© Crown copyright. All rights reserved. Gateshead Council [O.S. license Ho 100019132] 2008


Gateshead Council
 Civic Centre
 Regent Street
 Gateshead, NE8 1HH
 Tel. 0191 4333000
 Fax. 0191 4775855
 www.gateshead.gov.uk



DRAWING TITLE:
Highway Maintenance Programme 2016/17
Buttermere Avenue, Whickham
 Communities & Environment
 Trevor Waggett B.Eng (Hons), MCIHT, MIHE
 Engineering Manager Transport Strategy

PREPARED BY: J. Young	DATE: 29/03/2016	CMC
CHECKED BY: C. Hodgson	SCALE: NTS	
APPROVED BY: J. Young	DRAWING NO: 2016/MP/06	REV —

A4P

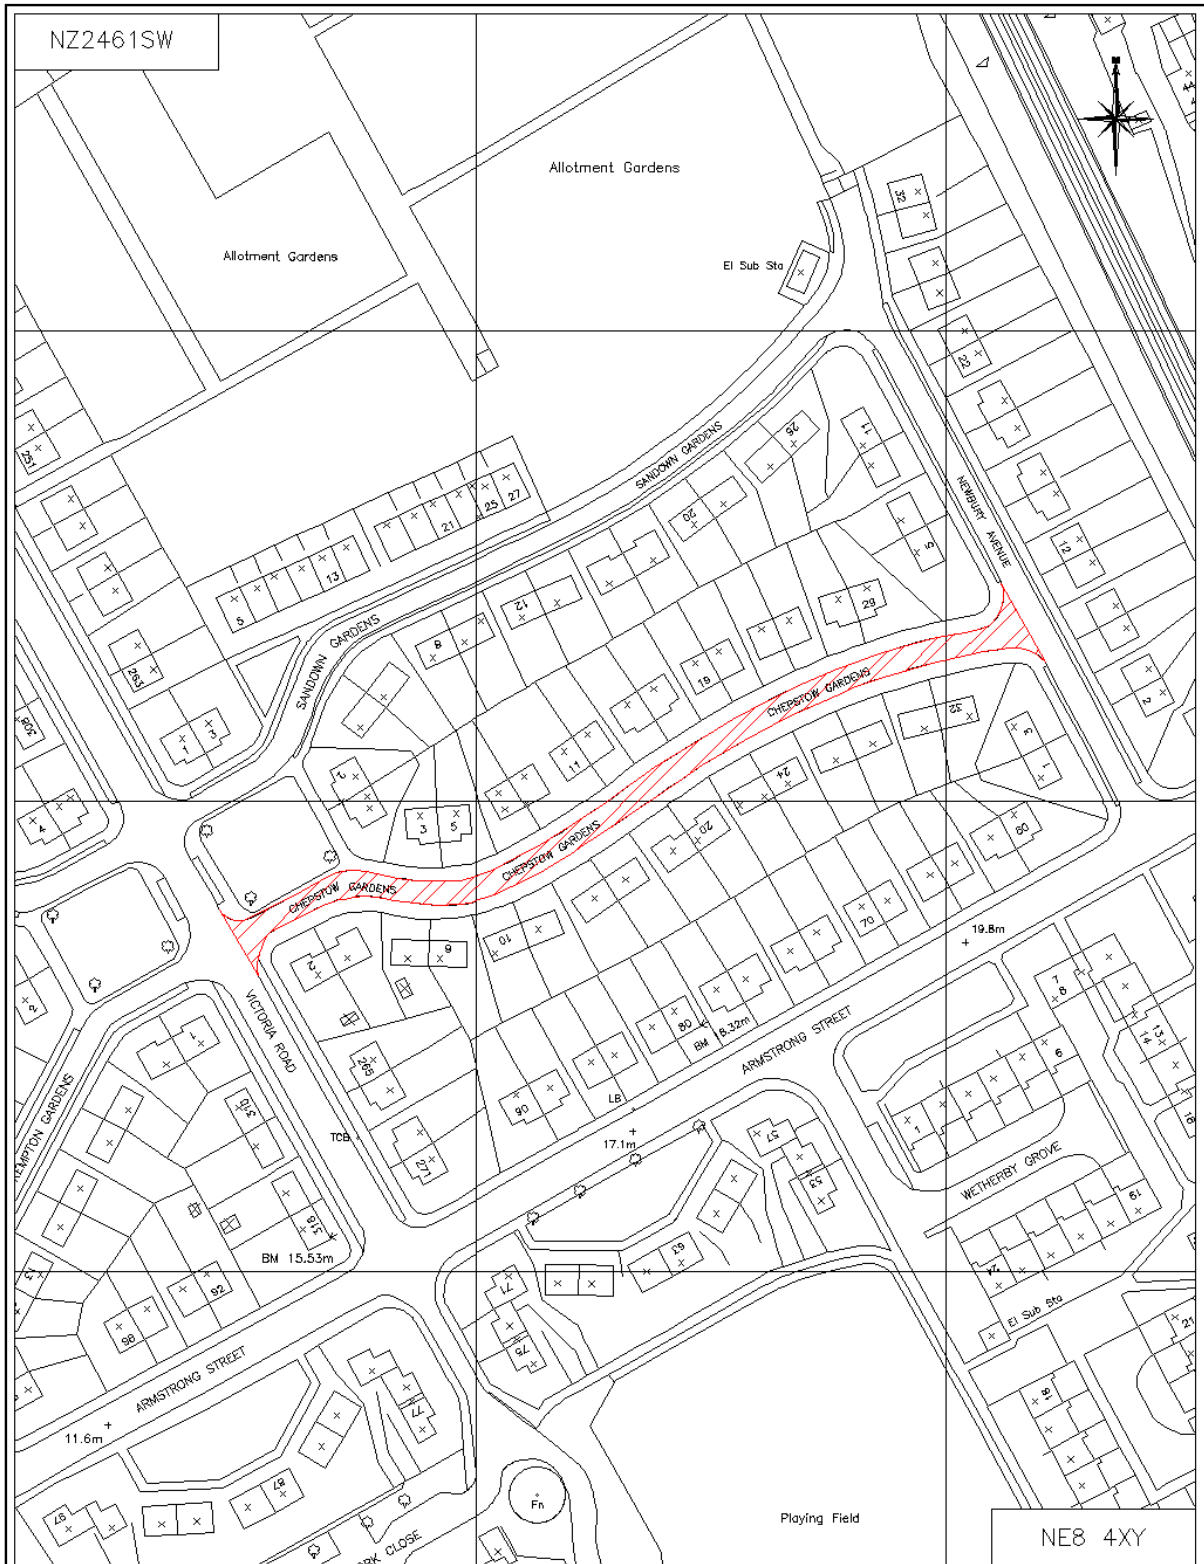

PLOTTED BY: JIMMY YOUNG DATE: —

Drawing2.dwg

© Crown copyright. All rights reserved. Gateshead Council [O.S. license Ho 100019132] 2008


Gateshead Council

Civic Centre
Regent Street
Gateshead, NE8 1HH
Tel. 0191 4330000
Fax. 0191 4775855
www.gateshead.gov.uk



DRAWING TITLE:
Highway Maintenance Programme 2016/17
Chepstow Gardens, Bensham
Communities & Environment
Trevor Waggett B.Eng (Hons), MCIHT, MIHE
Engineering Manager Transport Strategy

PREPARED BY: J. Young	DATE: 29/03/2016	CM
CHECKED BY: C. Hodgson	SCALE: NTS	
APPROVED BY: J. Young	DRAWING NO: 2016/MP/07	REV
		A4P

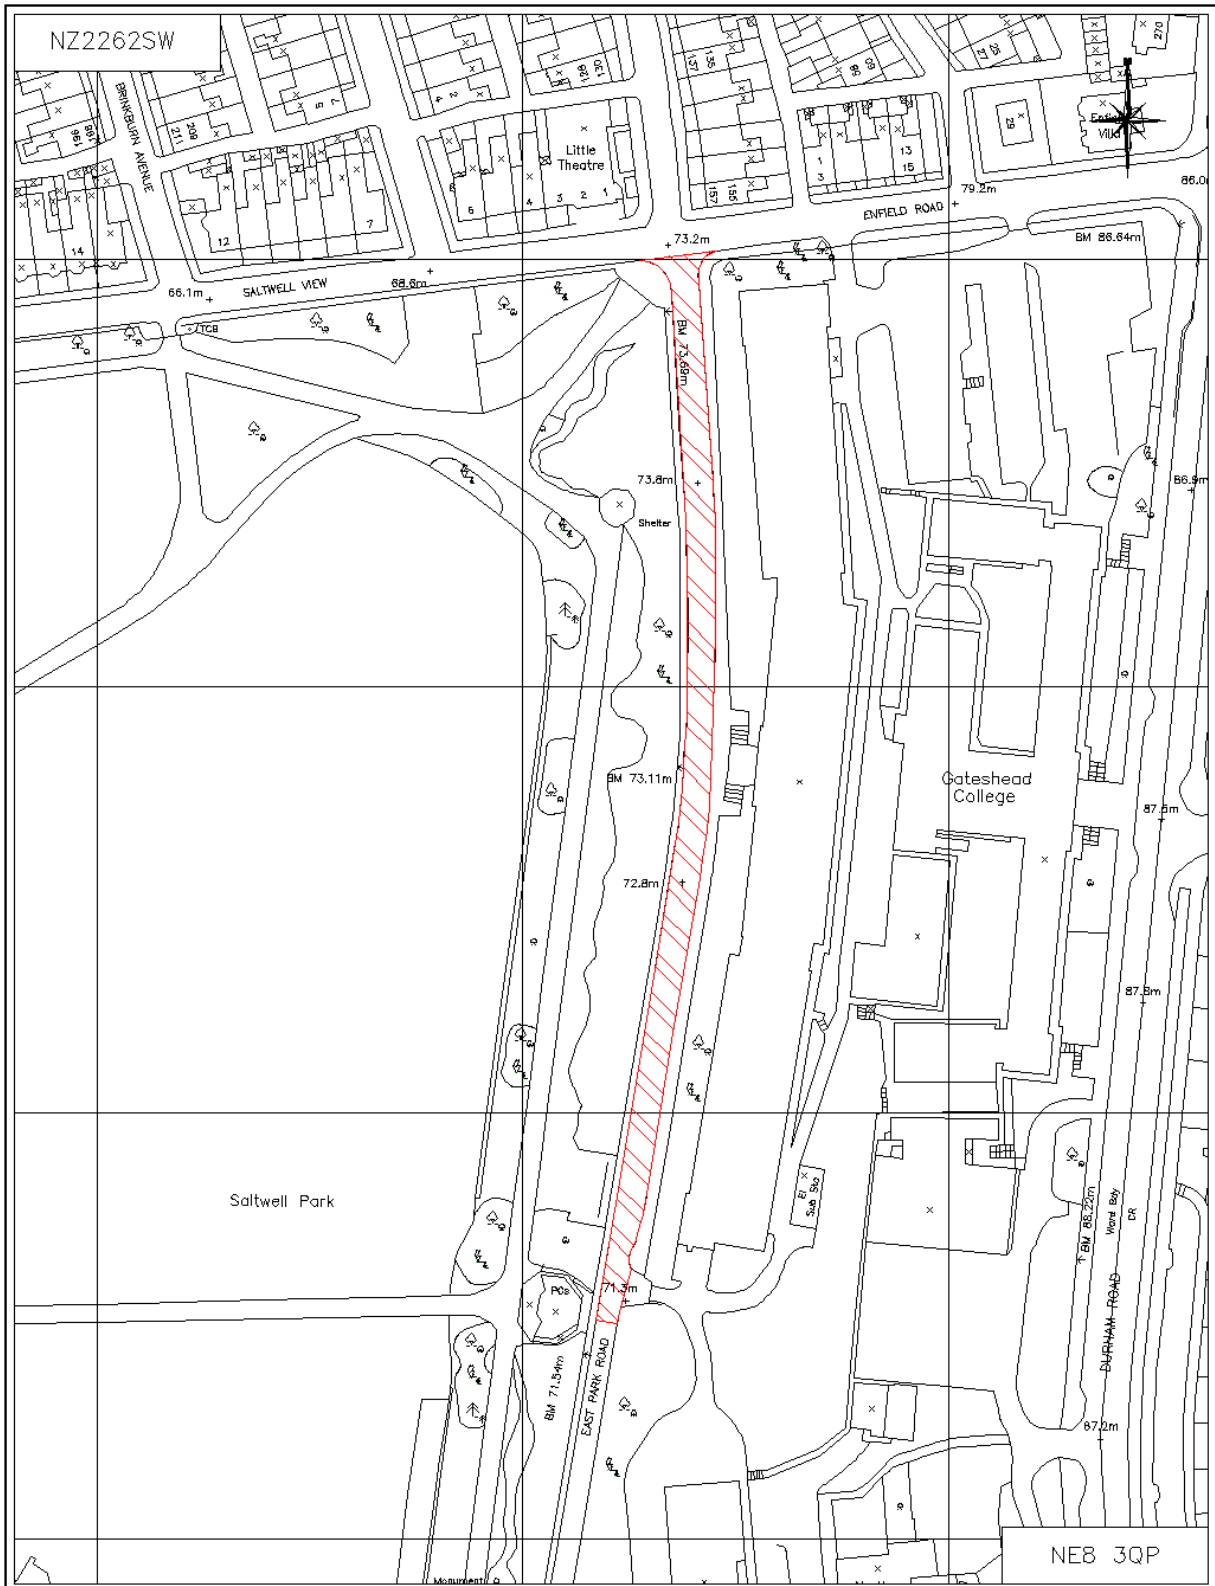

PLOTTED BY: JIMMY YOUNG DATE: —

© Crown copyright. All rights reserved. Gateshead Council [O.S. license No 100019132] 2008



Civic Centre
Regent Street
Gateshead, NE8 1HH
Tel. 0191 4333000
Fax. 0191 4775855
www.gateshead.gov.uk




DRAWING TITLE:
Highway Maintenance Programme 2016/17
East Park Road, Gateshead
Communities & Environment
Trevor Waggett B.Eng (Hons), MCIHT, MIHE
Engineering Manager Transport Strategy

PREPARED BY: J. Young	DATE: 19/02/2016	CTM
CHECKED BY: C. Hodgson	SCALE: NTS	
APPROVED BY: J. Young	DRAWING NO: 2016/MP/08	REV —

A4P

Drawing2.dwg

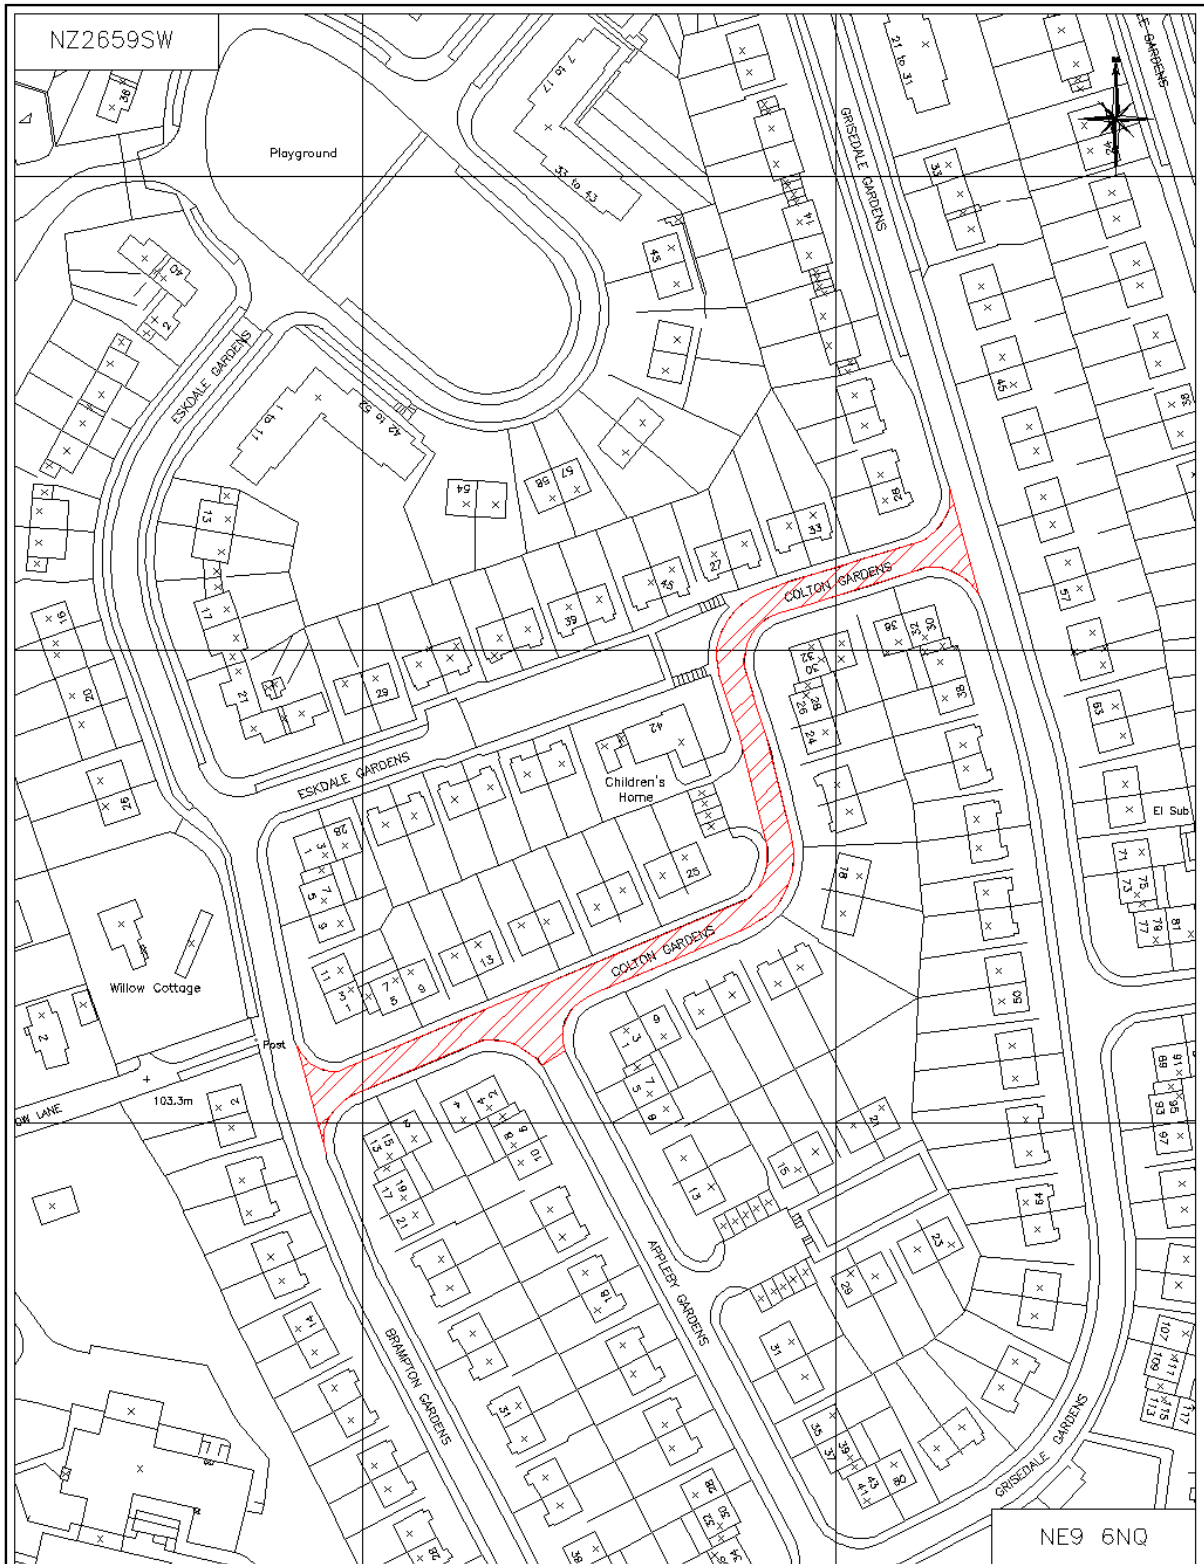

PLOTTED BY: JIMMY YOUNG DATE: —

© Crown copyright. All rights reserved. Gateshead Council [O.S. license Ho 100019132] 2008



Civic Centre
Regent Street
Gateshead, NE8 1HH
Tel. 0191 4330000
Fax. 0191 4775855
www.gateshead.gov.uk




DRAWING TITLE:
Highway Maintenance Programme 2016/17
Colton Gardens, Beacon Lough
Communities & Environment
Trevor Waggett B.Eng (Hons), MCIHT, MIHE
Engineering Manager Transport Strategy

PREPARED BY: J. Young	DATE: 29/03/2016	CM
CHECKED BY: C. Hodgson	SCALE: NTS	
APPROVED BY: J. Young	DRAWING NO: 2016/MP/09	

Drawing2.dwg

A4P

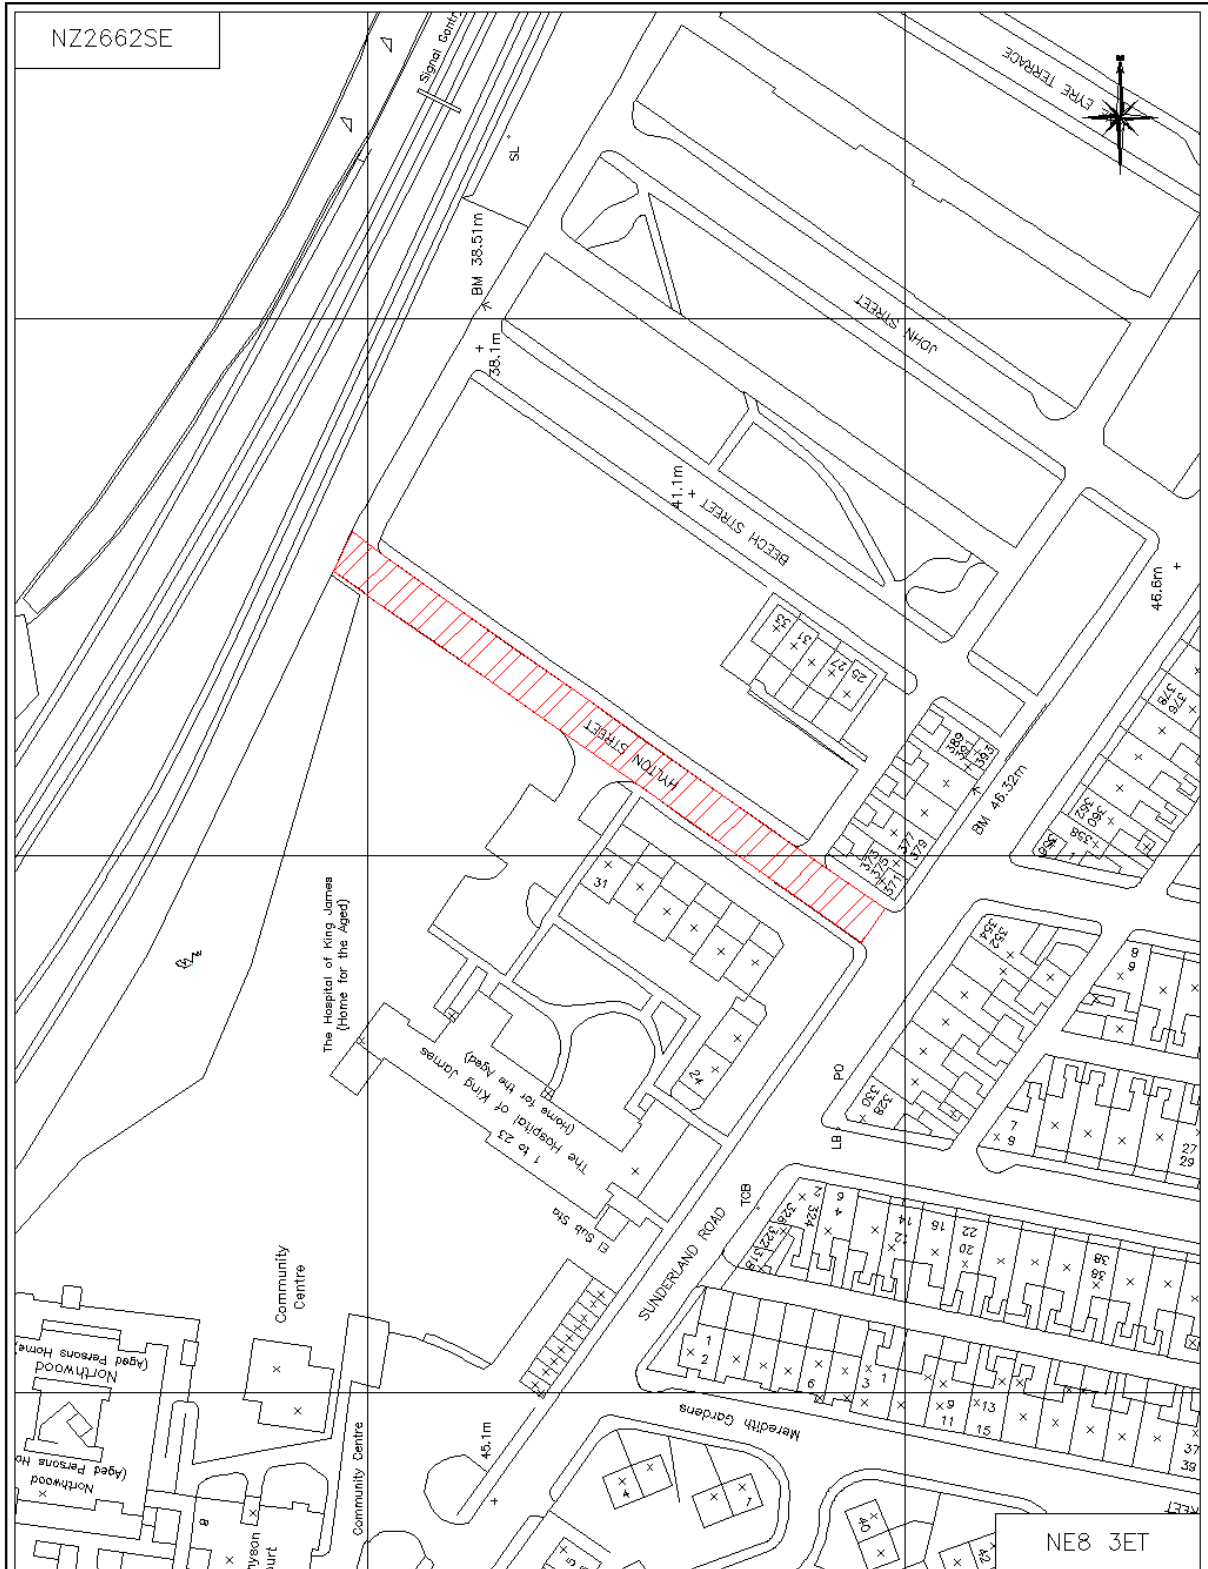

PLOTTED BY: JIMMY YOUNG DATE: —

Drawing2.dwg

Gateshead Council


Civic Centre
Regent Street
Gateshead, NE8 1HH
Tel. 0191 4333000
Fax. 0191 4775855
www.gateshead.gov.uk



DRAWING TITLE:
 Highway Maintenance Programme 2016/17
 Hylton Street, Gateshead
 Communities & Environment
 Trevor Waggett B.Eng (Hons), MCIHT, MIHE
 Engineering Manager Transport Strategy

PREPARED BY: J. Young	DATE: 29/03/2016	cm
CHECKED BY: C. Hodgson	SCALE: NTS	
APPROVED BY: J. Young	DRAWING NO: 2016/MP/10	REV —

A4P

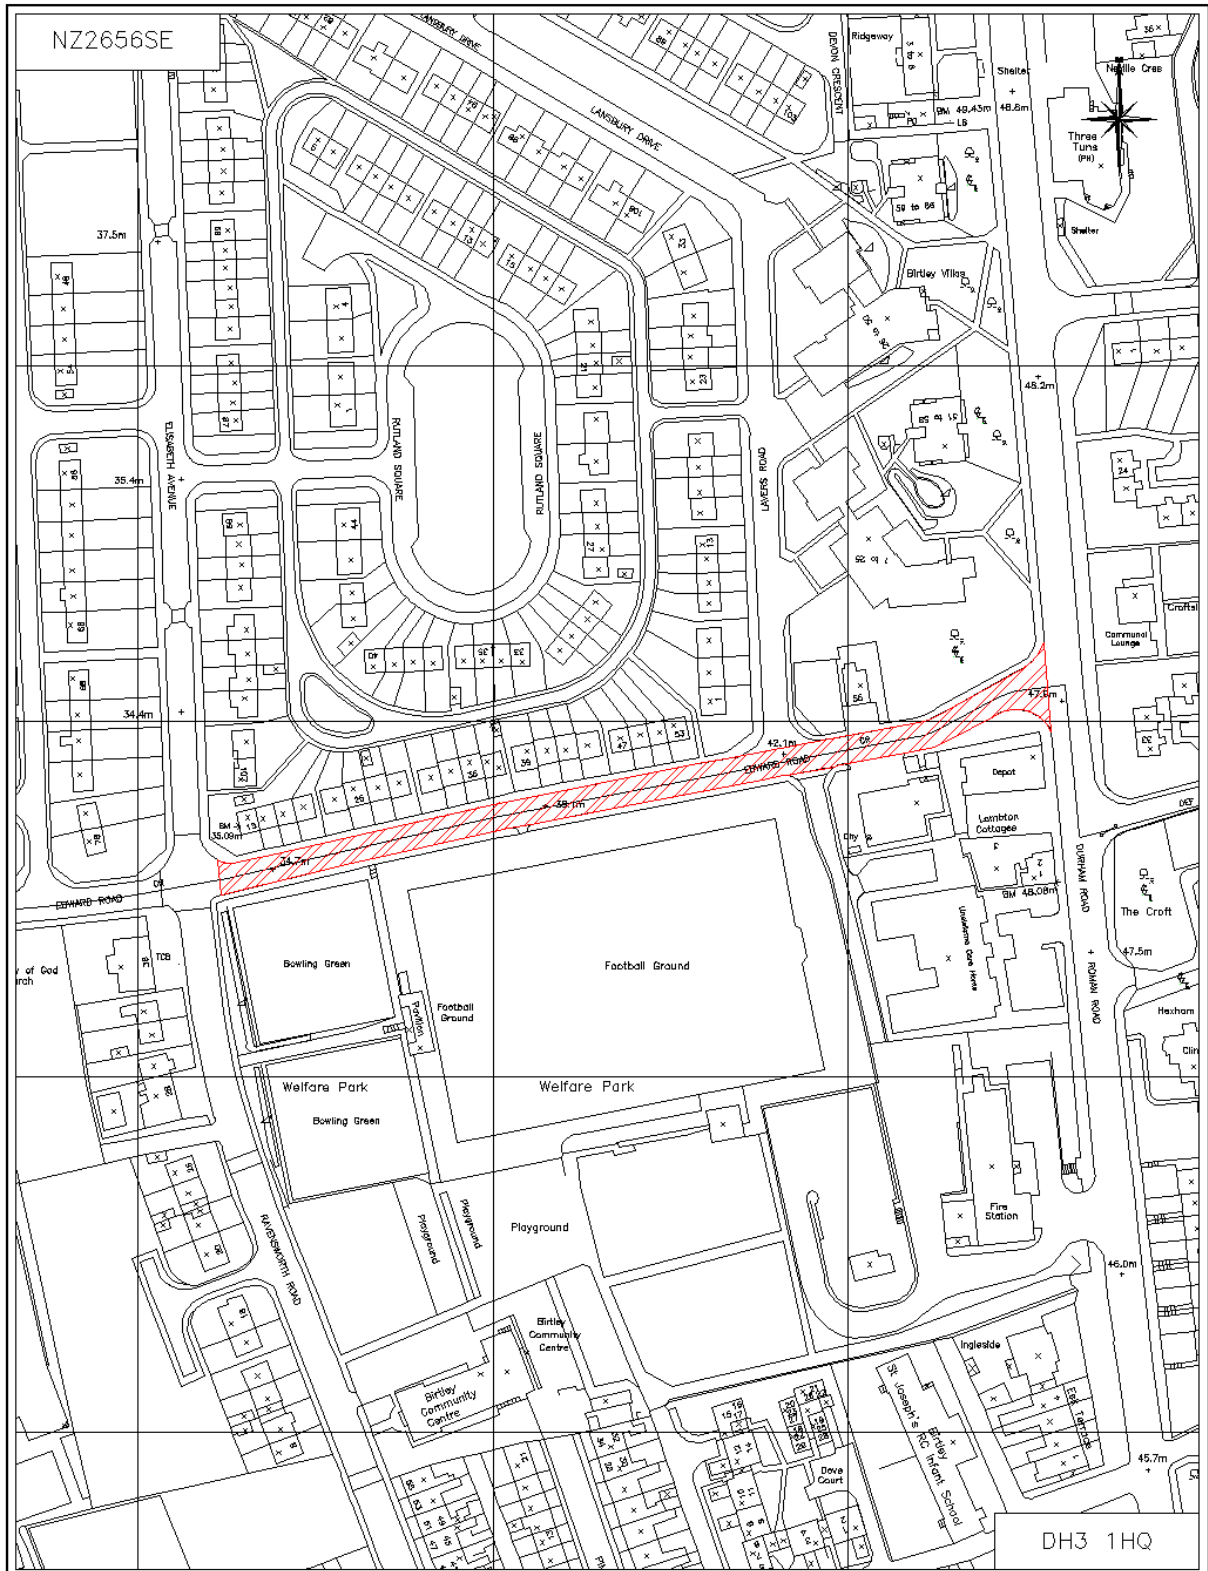

PLOTTED BY: JIMMY YOUNG DATE: —

Drawing2.dwg

© Crown copyright. All rights reserved. Gateshead Council [O.S. license Ho 100019132] 2008


Gateshead Council

Civic Centre
Regent Street
Gateshead, NE8 1HH
Tel. 0191 4333000
Fax. 0191 4775855
www.gateshead.gov.uk



DRAWING TITLE:
Flood Risk Management Programme 2016/17
Edward Road, Birtley
Communities & Environment
Trevor Waggett B.Eng (Hons), MCIHT, MIHE
Engineering Manager Transport Strategy

PREPARED BY: C. Johnson	DATE: 03/03/2016	REV —
CHECKED BY: C. Hodgson	SCALE: NTS	
APPROVED BY: J. Young	DRAWING NO.: 2016/MP/11	
		A4P

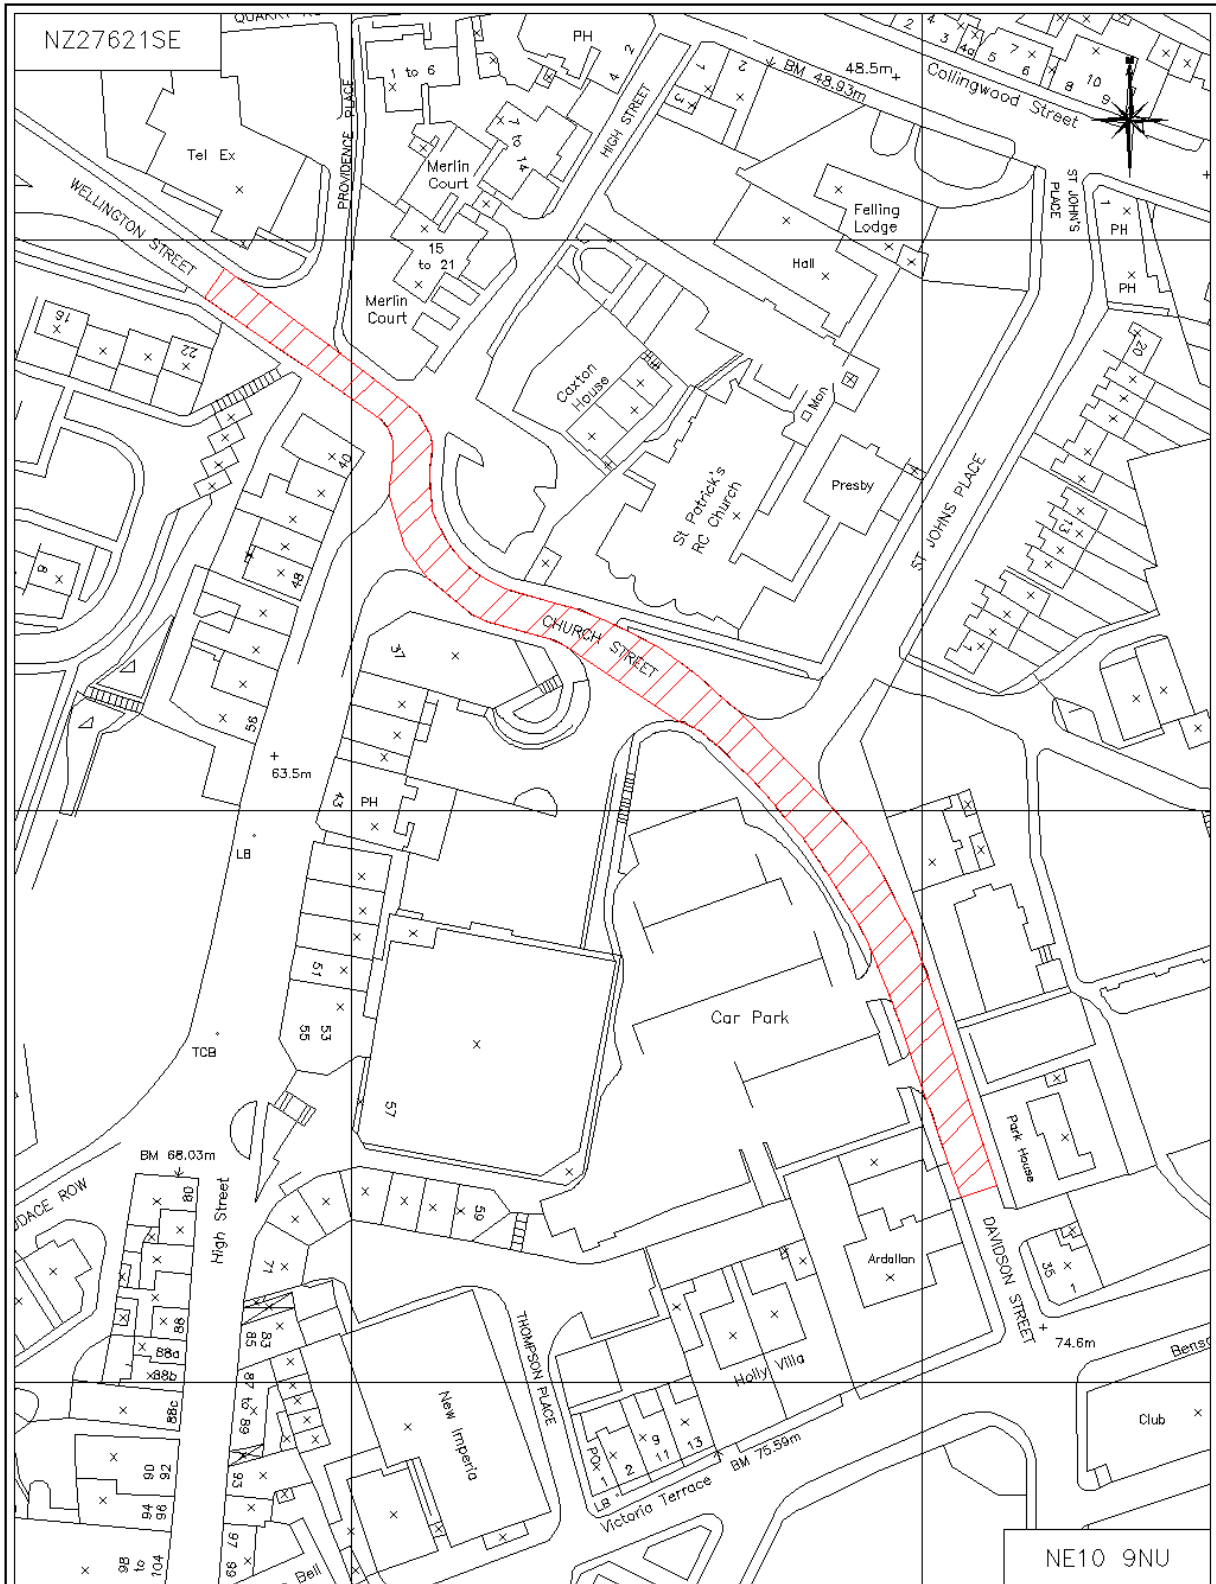

PLOTTED BY: JIMMY YOUNG DATE: —

© Crown copyright. All rights reserved. Gateshead Council [O.S. license Ho 100019132] 2008



Civic Centre
Regent Street
Gateshead, NE8 1HH
Tel. 0191 4333000
Fax. 0191 4775855
www.gateshead.gov.uk




DRAWING TITLE:
Highway Maintenance Programme 2016/17
Davison Street, Felling.dwg
Communities & Environment
Trevor Waggett B.Eng (Hons), MCIHT, MIHE
Engineering Manager Transport Strategy

PREPARED BY: J. Young	DATE: 24/02/2016	LIC
CHECKED BY: C. Hodgson	SCALE: NTS	
APPROVED BY: J. Young	DRAWING NO: 2016/MP/12	REV —

A4P

Drawing2.dwg

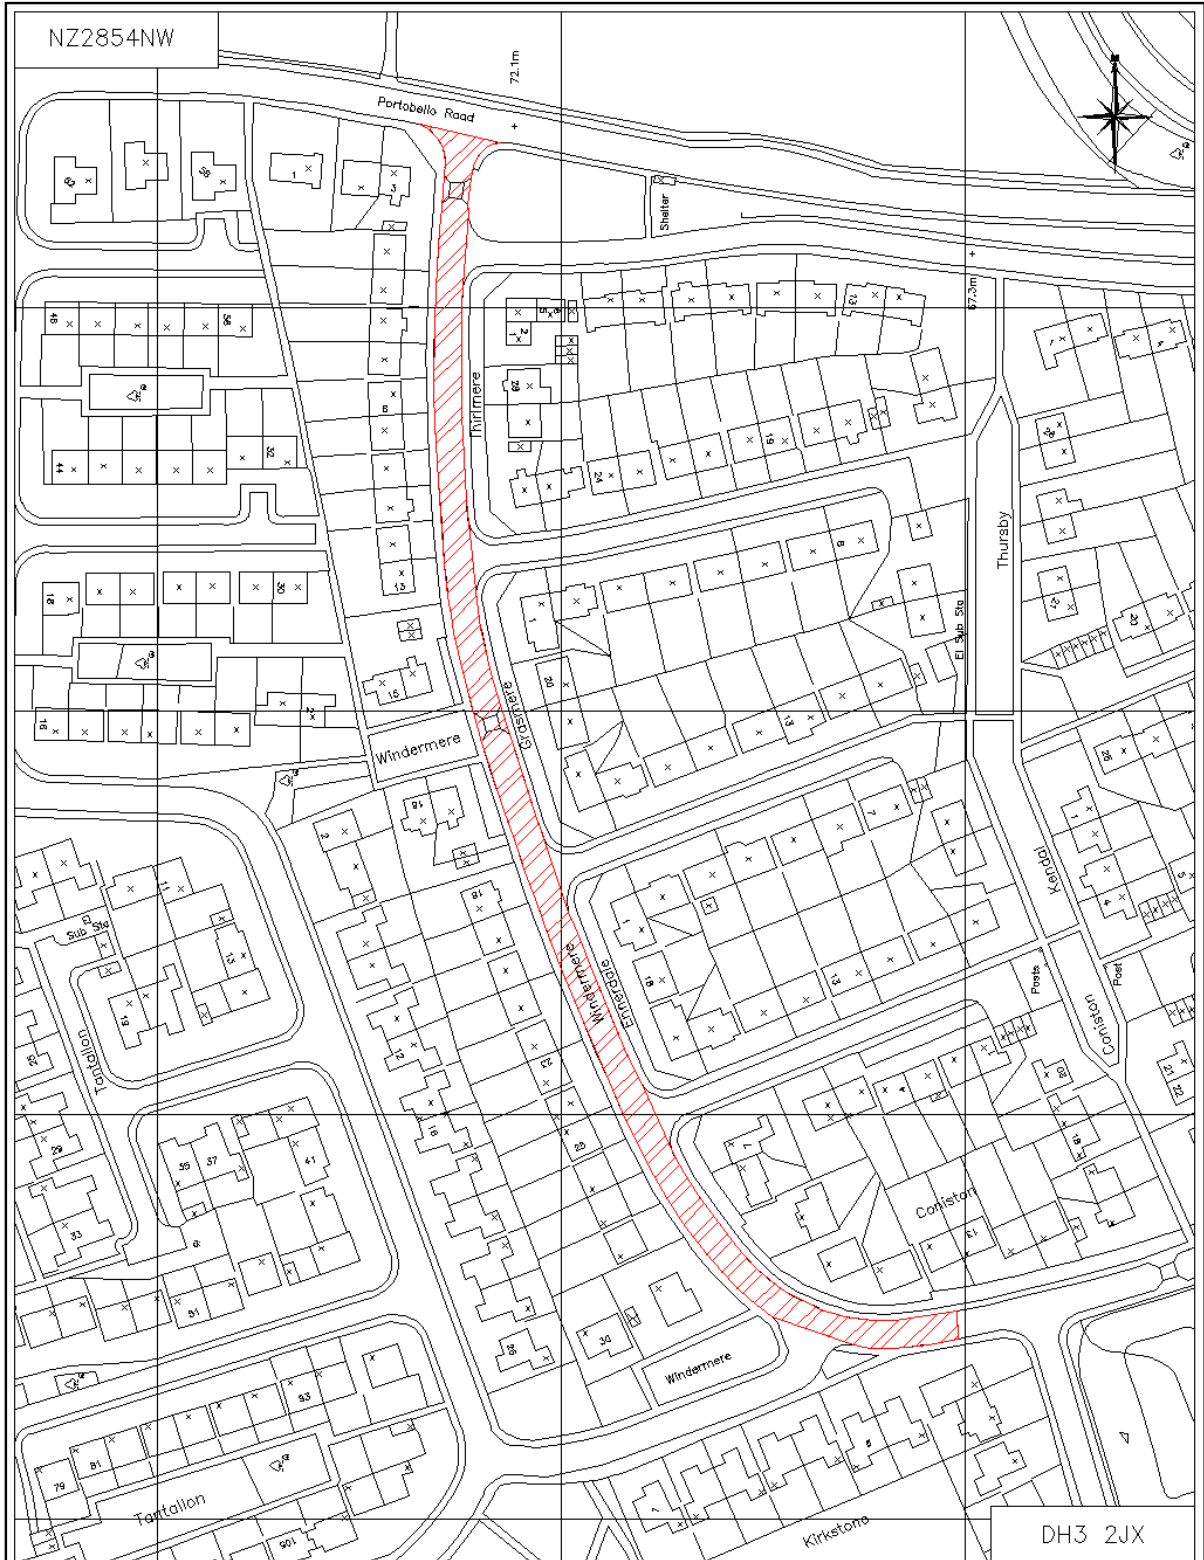

PLOTTED BY: JIMMY YOUNG DATE: —

Drawing2.dwg

© Crown copyright. All rights reserved. Gateshead Council [O.S. license No 100019132] 2008


Gateshead Council
 Civic Centre
 Regent Street
 Gateshead, NE8 1HH
 Tel. 0191 4330000
 Fax. 0191 4775855
 www.gateshead.gov.uk



DRAWING TITLE:
 Highway Maintenance Programme 2016/17
 Windermere, Vigo
 Communities & Environment
 Trevor Waggett B.Eng (Hons), MCIHT, MIHE
 Engineering Manager Transport Strategy

PREPARED BY: J. Young	DATE: 29/03/2016	cm
CHECKED BY: C. Hodgson	SCALE: NTS	
APPROVED BY: J. Young	DRAWING NO: 2016/MP/13	REV —

A4P

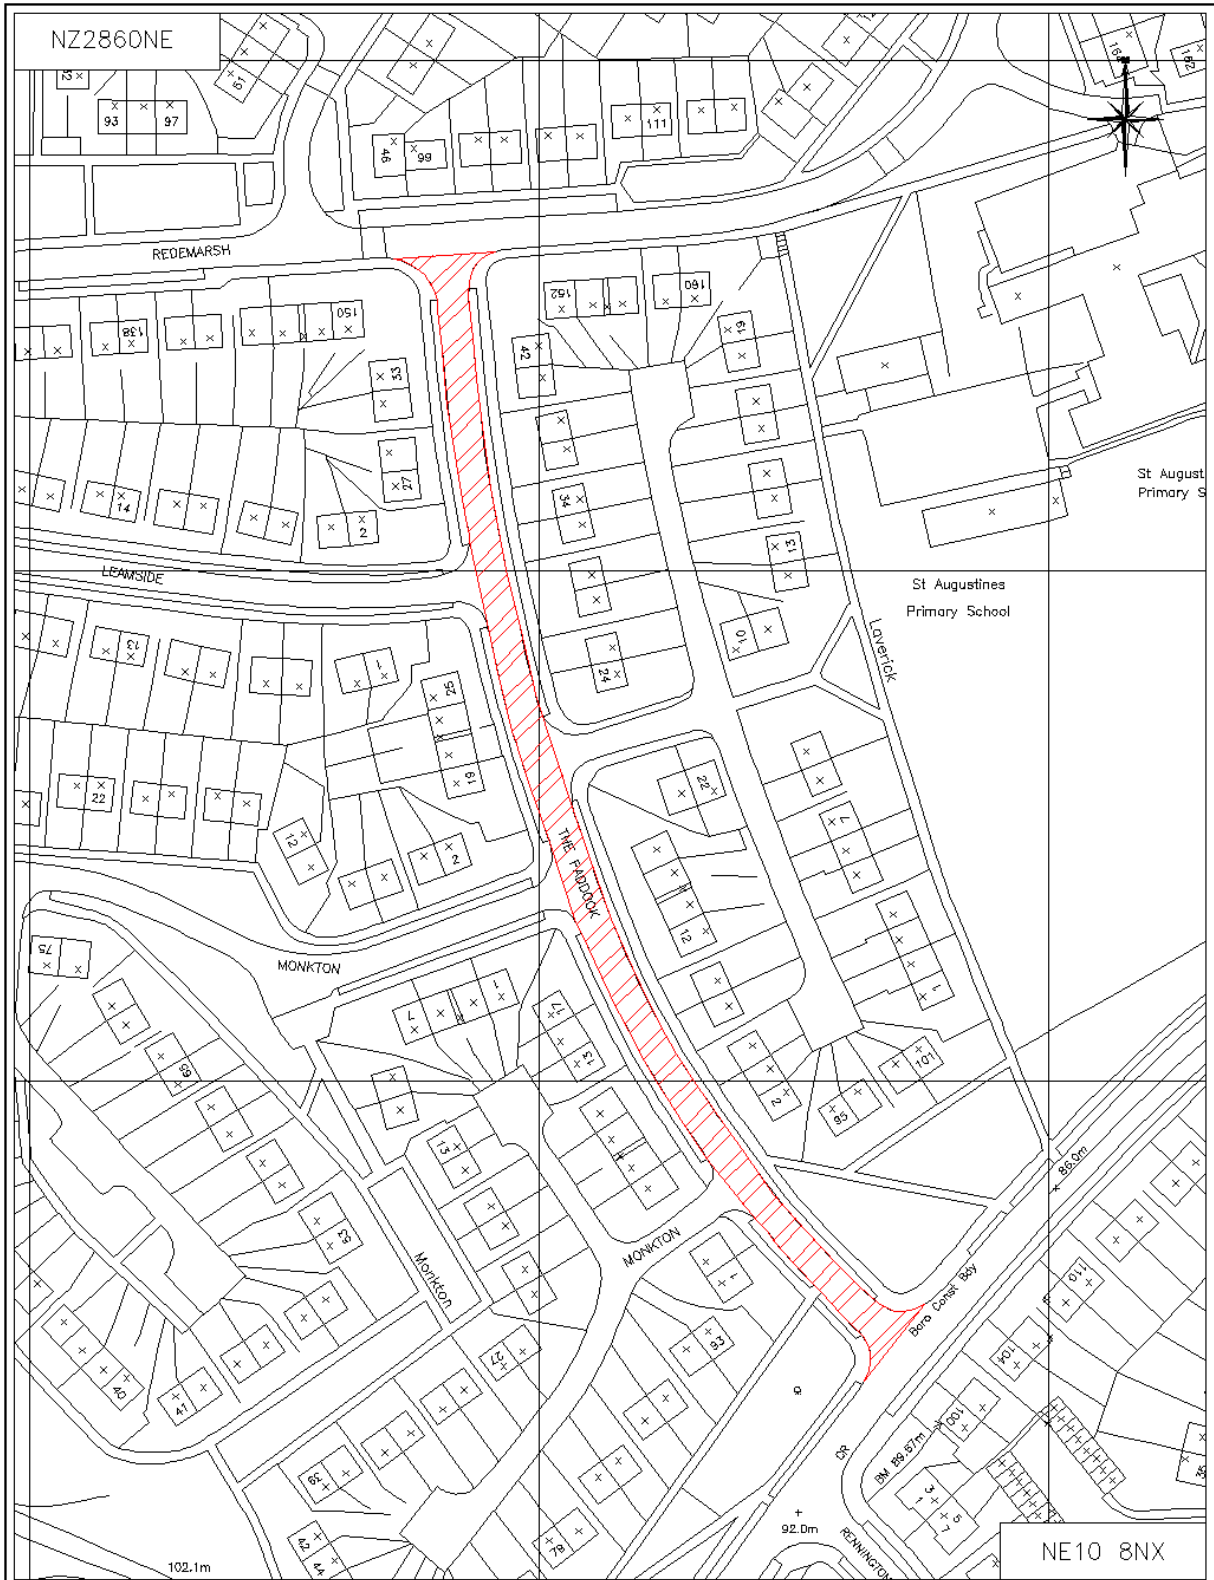

PLOTTED BY: JIMMY YOUNG DATE: —

© Crown copyright. All rights reserved. Gateshead Council [O.S. license Ho 100019132] 2008



Civic Centre
Regent Street
Gateshead, NE8 1HH
Tel. 0191 4333000
Fax. 0191 4775855
www.gateshead.gov.uk




DRAWING TITLE:
Highway Maintenance Programme 2016/17
The Paddock, Leam Lane
Communities & Environment
Trevor Waggett B.Eng (Hons), MCIHT, MIHE
Engineering Manager Transport Strategy

PREPARED BY: J. Young	DATE: 29/03/2016	cm
CHECKED BY: C. Hodgson	SCALE: NTS	
APPROVED BY: J. Young	DRAWING NO: 2016/MP/14	REV —

Drawing2.dwg

A4P

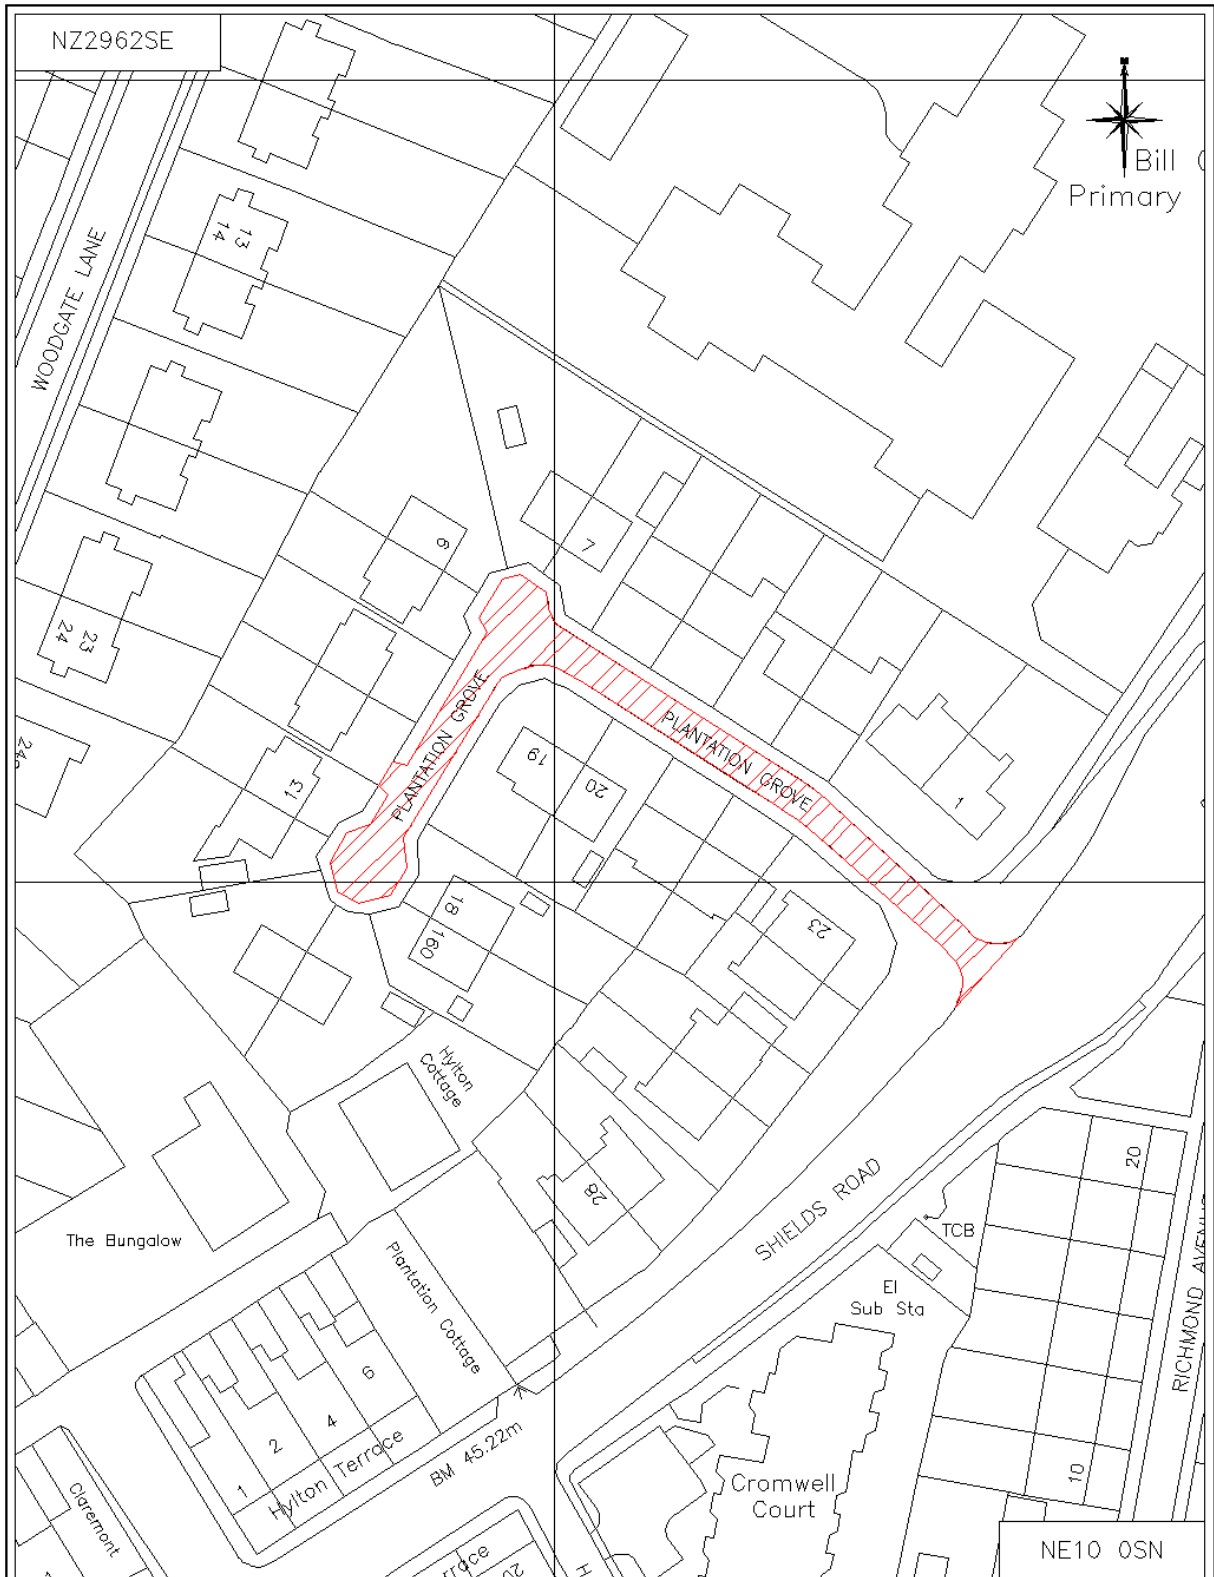

PLOTTED BY: JIMMY YOUNG DATE: —

Drawing2.dwg

© Crown copyright. All rights reserved. Gateshead Council [O.S. license Ho 100019132] 2008

Gateshead Council

Civic Centre
Regent Street
Gateshead, NE8 1HH
Tel. 0191 4333000
Fax. 0191 4775855
www.gateshead.gov.uk




DRAWING TITLE:
Flood Risk Management Programme 2016/17
Plantation Grove, Pelaw

Communities & Environment
Trevor Waggett B.Eng (Hons), MCIHT, MIHE
Engineering Manager Transport Strategy

PREPARED BY: C. Johnson	DATE: 03/03/2016	cm
CHECKED BY: C. Hodgson	SCALE: NTS	
APPROVED BY: J. Young	DRAWING NO: 2016/MP/15	REV —

A4P

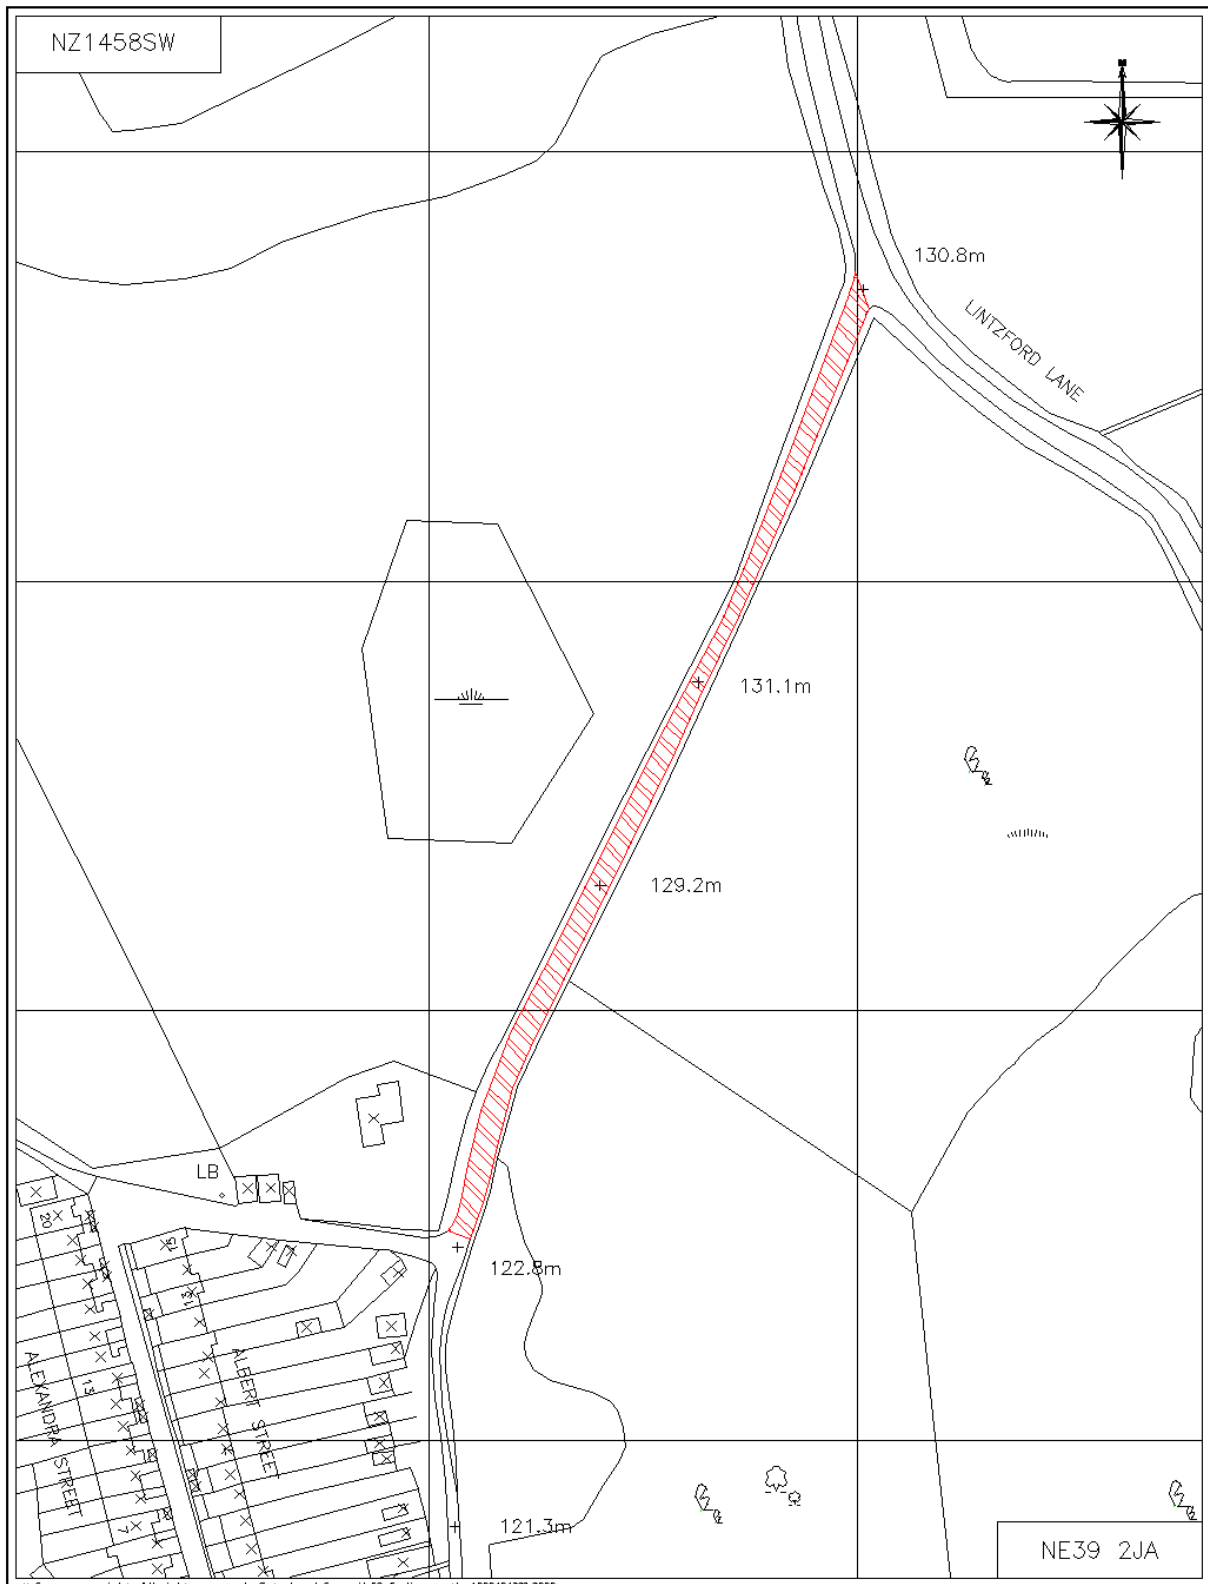

PLOTTED BY: JIMMY YOUNG DATE: —

Drawing2.dwg

© Crown copyright. All rights reserved. Gateshead Council [O.S. license No 100019132] 2008



Civic Centre
Regent Street
Gateshead, NE8 1HH
Tel: 0191 4339000
Fax: 0191 4775855
www.gateshead.gov.uk



DRAWING TITLE:
Highway Maintenance Programme 2016/17
Victoria Garesfield, Rowlands Gill
Communities & Environment
 Trevor Waggett B.Eng (Hons), MCIHT, MIHE
 Engineering Manager Transport Strategy

PREPARED BY: J. Young	DATE: 29/03/2016	CM
CHECKED BY: C. Hodgson	SCALE: NTS	
APPROVED BY: J. Young	DRAWING NO: 2016/MP/R01	REV —

A4P



PLOTTED BY: JIMMY YOUNG DATE: —

Drawing2.dwg

© Crown copyright. All rights reserved. Gateshead Council [O.S. license No 100019132] 2008

Gateshead Council


Civic Centre
Regent Street
Gateshead, NE8 1HH
Tel. 0191 4333000
Fax. 0191 4775855
www.gateshead.gov.uk



DRAWING TITLE:
Highway Maintenance Programme 2016/17
Ely Street, Gateshead
Communities & Environment
Trevor Waggett B.Eng (Hons), MCIHT, MIHE
Engineering Manager Transport Strategy

PREPARED BY: J. Young	DATE: 29/03/2016	cm
CHECKED BY: C. Hodgson	SCALE: NTS	
APPROVED BY: J. Young	DRAWING NO: 2016/MP/R02	REV —

A4P

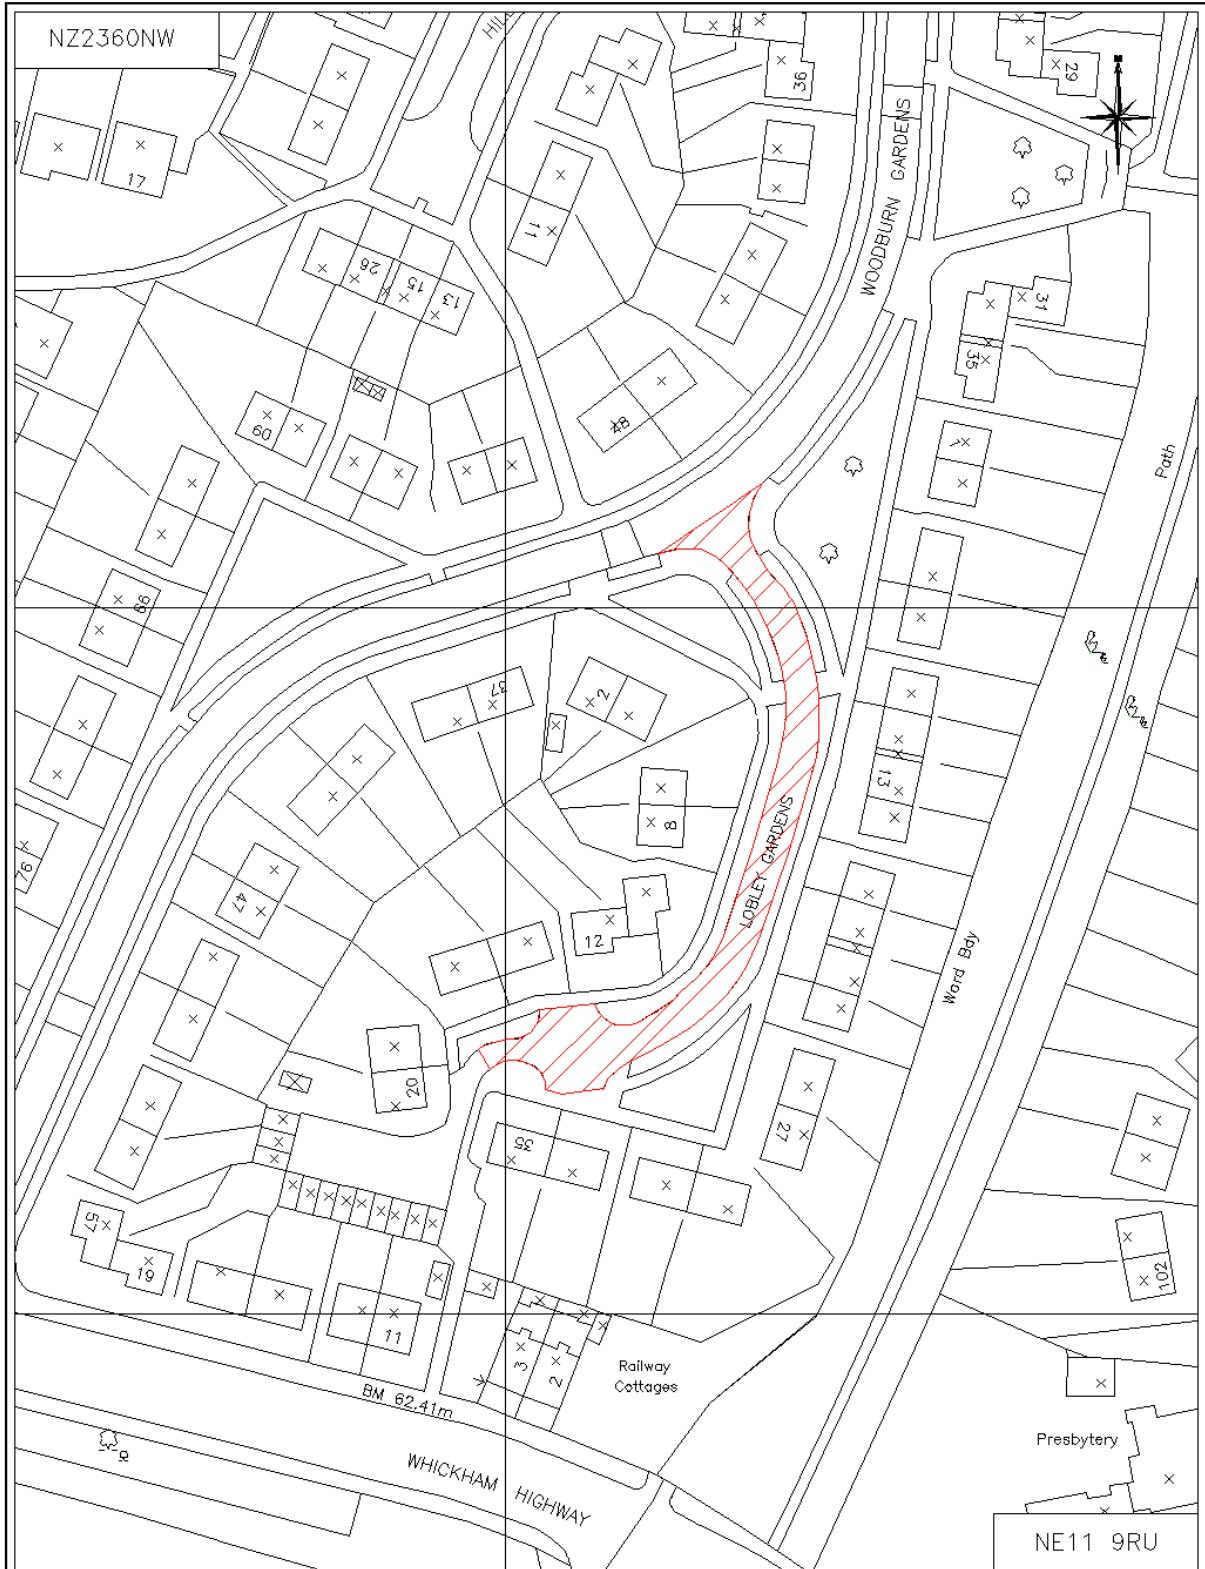

— PLOTTED BY: JIMMY YOUNG DATE: —

© Crown copyright. All rights reserved. Gateshead Council [O.S. license Ho 100019132] 2008

Gateshead Council

Civic Centre
Regent Street
Gateshead, NE8 1HH
Tel. 0191 4333000
Fax. 0191 4775855
www.gateshead.gov.uk



DRAWING TITLE:
 Highway Maintenance Programme 2016/17
 Lobley Gardens, Lobley Hill
 Communities & Environment
 Trevor Waggett B.Eng (Hons), MCIHT, MIHE
 Engineering Manager Transport Strategy

PREPARED BY: J. Young	DATE: 29/03/2016	CMC
CHECKED BY: C. Hodgson	SCALE: NTS	
APPROVED BY: J. Young	DRAWING NO: 2016/MP/R03	REV —

Drawing2.dwg

A4P

NZ1158SW



167.9m

Whittonstall Terrace

Ravenside Terrace

Hollings Terrace

WHITTONSTALL ROAD

Allotment Gardens

NE17 7EL

© Crown copyright. All rights reserved. Gateshead Council [O.S. license No 100019132] 2008

PLOTTED BY: JIMMY YOUNG DATE: —



Civic Centre
Regent Street
Gateshead, NE8 1HH
Tel: 0191 4333000
Fax: 0191 4775855
www.gateshead.gov.uk



DRAWING TITLE:

Highway Maintenance Programme 2016/17
Whittonstall Tce / Ravenside Tce, Chopwell

Communities & Environment
Trevor Waggett B.Eng (Hons), MCIHT, MIHE
Engineering Manager Transport Strategy

PREPARED BY:

J. Young

CHECKED BY:

C. Hodgson

APPROVED BY:

J. Young

DATE:

10/02/2016

SCALE:

NTS

DRAWING NO:

2016/BL/01


Drawing2.dwg

cm

REV

—

A4P

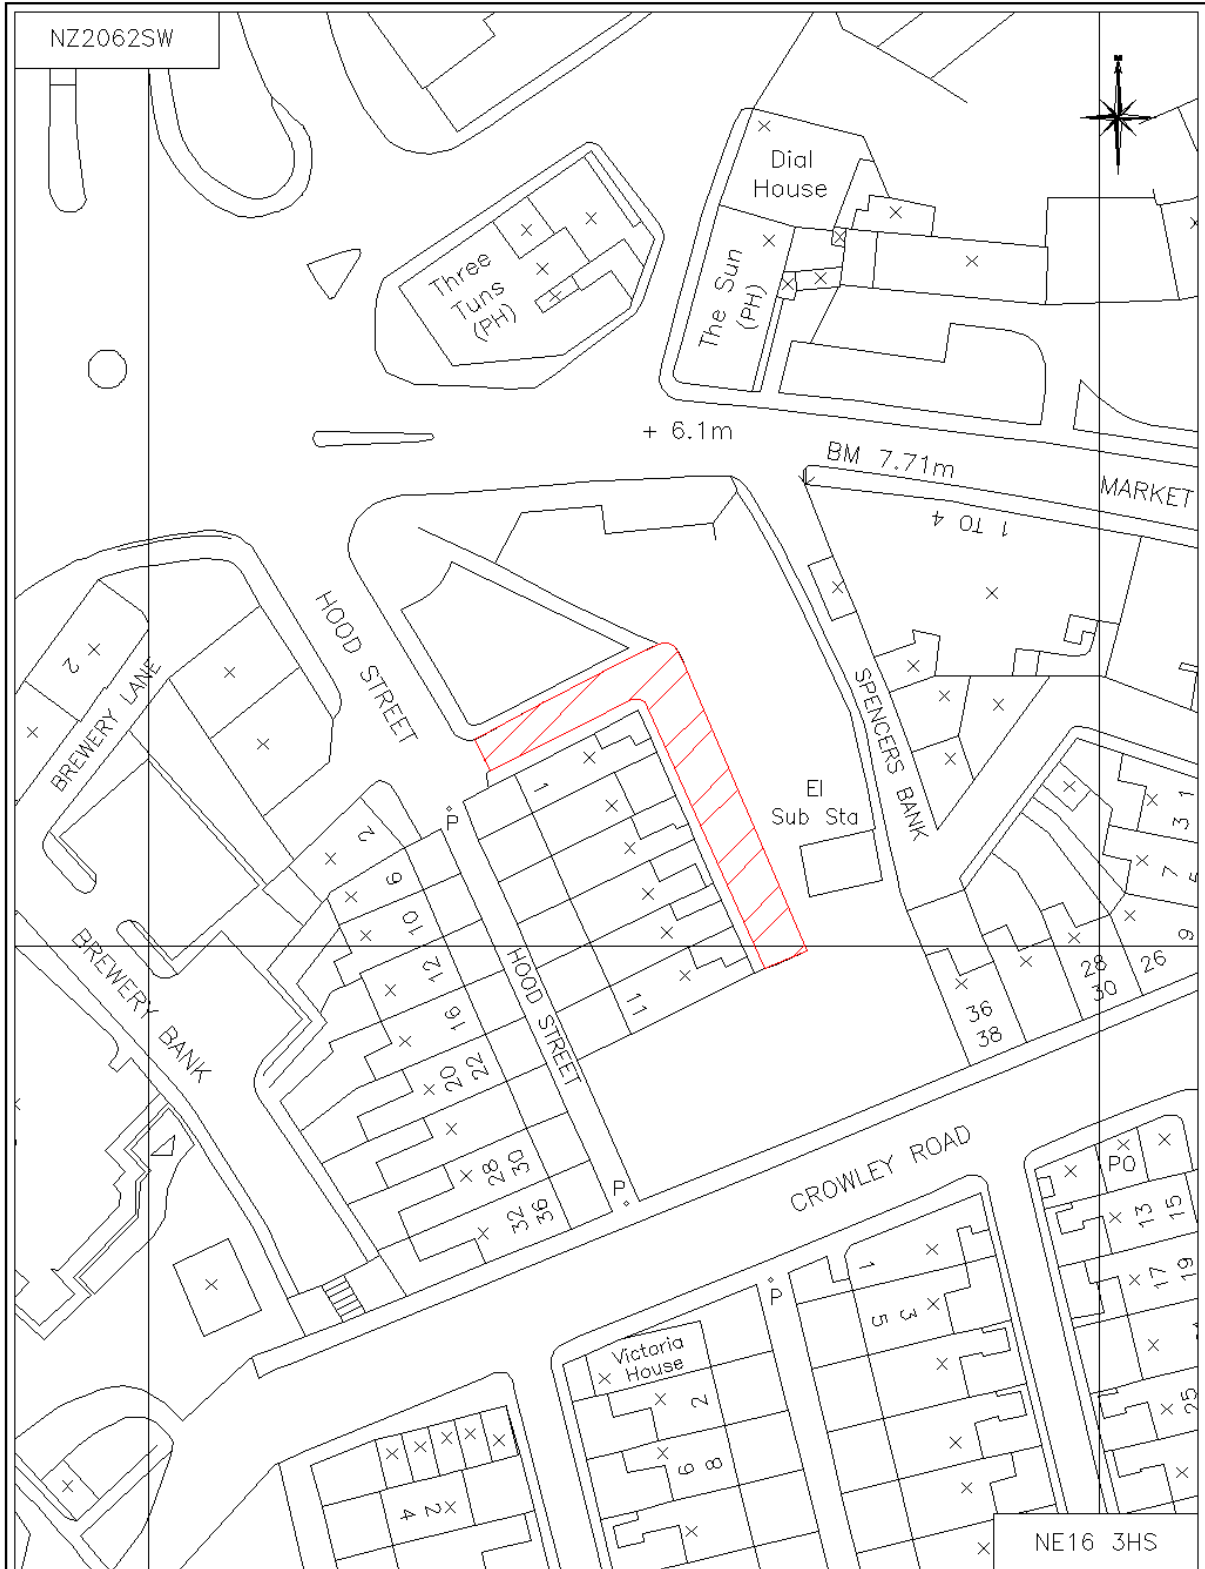

— PLOTTED BY: JIMMY YOUNG DATE: —

Drawing2.dwg

© Crown copyright. All rights reserved. Gateshead Council [O.S. license No 100019132] 2008




Civic Centre
Regent Street
Gateshead, NE8 1HH
Tel. 0191 4333000
Fax. 0191 4775855
www.gateshead.gov.uk



DRAWING TITLE:
Highway Maintenance Programme 2016/17
Hood Street, Swalwell
Communities & Environment
Trevor Waggett B.Eng (Hons), MCIHT, MIHE
Engineering Manager Transport Strategy

PREPARED BY: J. Young	DATE: 29/12/2015	CM
CHECKED BY: C. Hodgson	SCALE: NTS	
APPROVED BY: J. Young	DRAWING NO: 2016/BL/02	REV —
		A4P

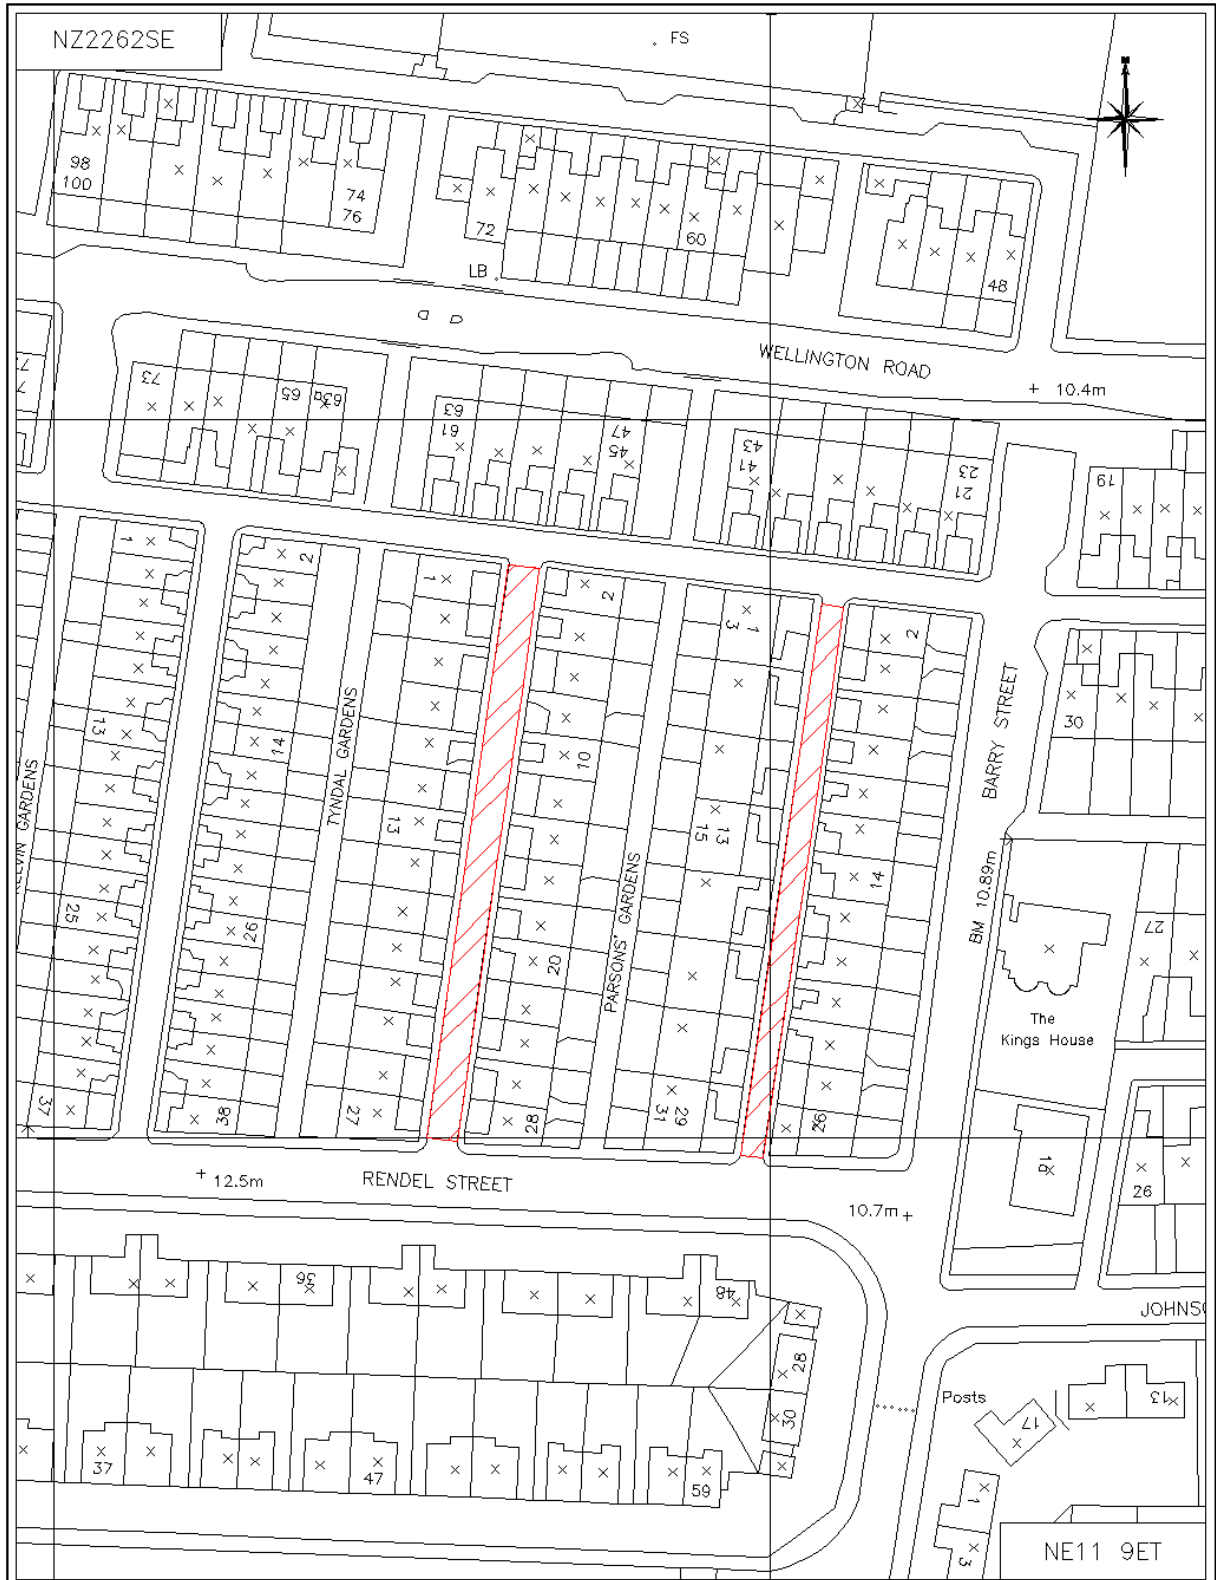

PLOTTED BY: JIMMY YOUNG DATE: —

© Crown copyright. All rights reserved. Gateshead Council [O.S. license No 100019132] 2008



Civic Centre
Regent Street
Gateshead, NE8 1HH
Tel. 0191 4333000
Fax. 0191 4775855
www.gateshead.gov.uk




DRAWING TITLE:
Highway Maintenance Programme 2016/17
Parson's Gardens, Dunston
Communities & Environment
Trevor Waggett B.Eng (Hons), MCIHT, MIHE
Engineering Manager Transport Strategy

PREPARED BY: J. Young	DATE: 29/12/2015	cm
CHECKED BY: C. Hodgson	SCALE: NTS	
APPROVED BY: J. Young	DRAWING NO: 2016/BU/03	REV —

Drawing2.dwg

A4P

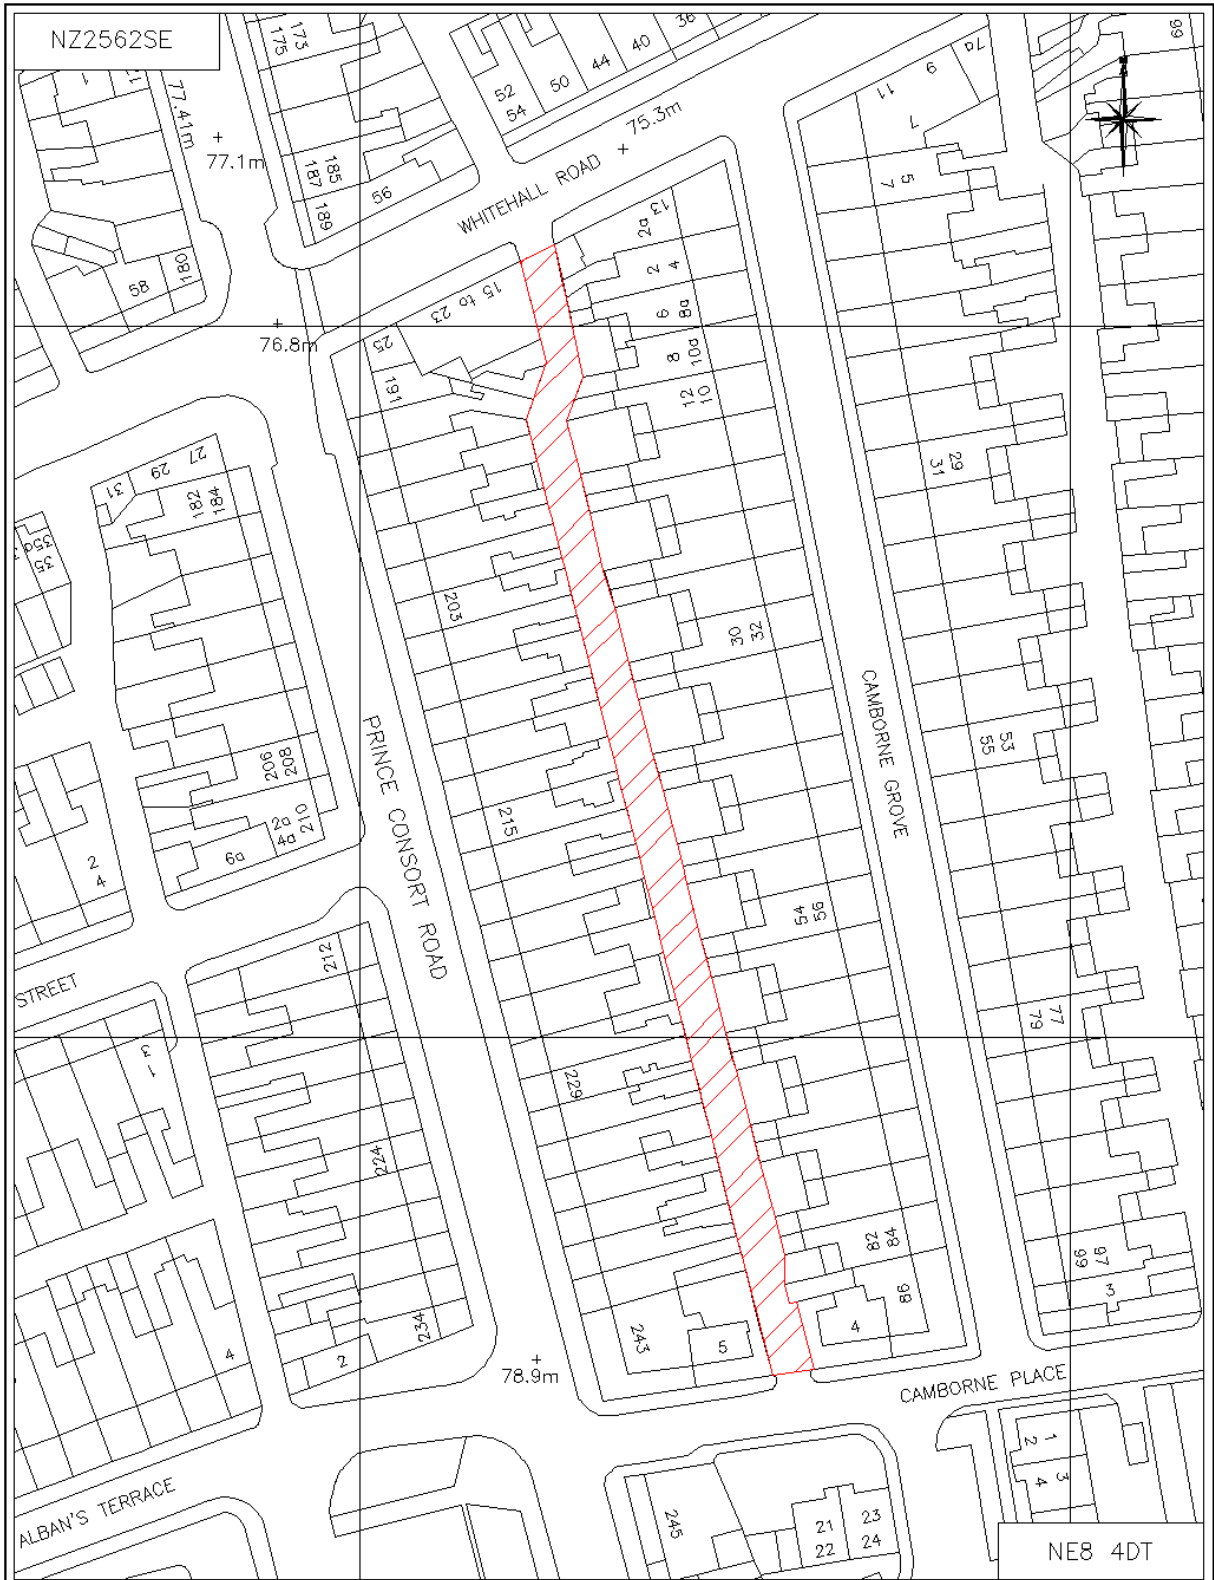

PLOTTED BY: JIMMY YOUNG DATE: —

Drawing2.dwg

© Crown copyright. All rights reserved. Gateshead Council [O.S. license No 100019132] 2008




Civic Centre
Regent Street
Gateshead, NE8 1HH
Tel. 0191 4333000
Fax. 0191 4775855
www.gateshead.gov.uk



DRAWING TITLE:
Highway Maintenance Programme 2016/17
Prince Consort Road, Gateshead

Communities & Environment
Trevor Waggett B.Eng (Hons), MCIHT, MIHE
Engineering Manager Transport Strategy

PREPARED BY: J. Young	DATE: 01/02/2016	cm
CHECKED BY: C. Hodgson	SCALE: NTS	
APPROVED BY: J. Young	DRAWING NO: 2016/BU/04	REV —
		A4P

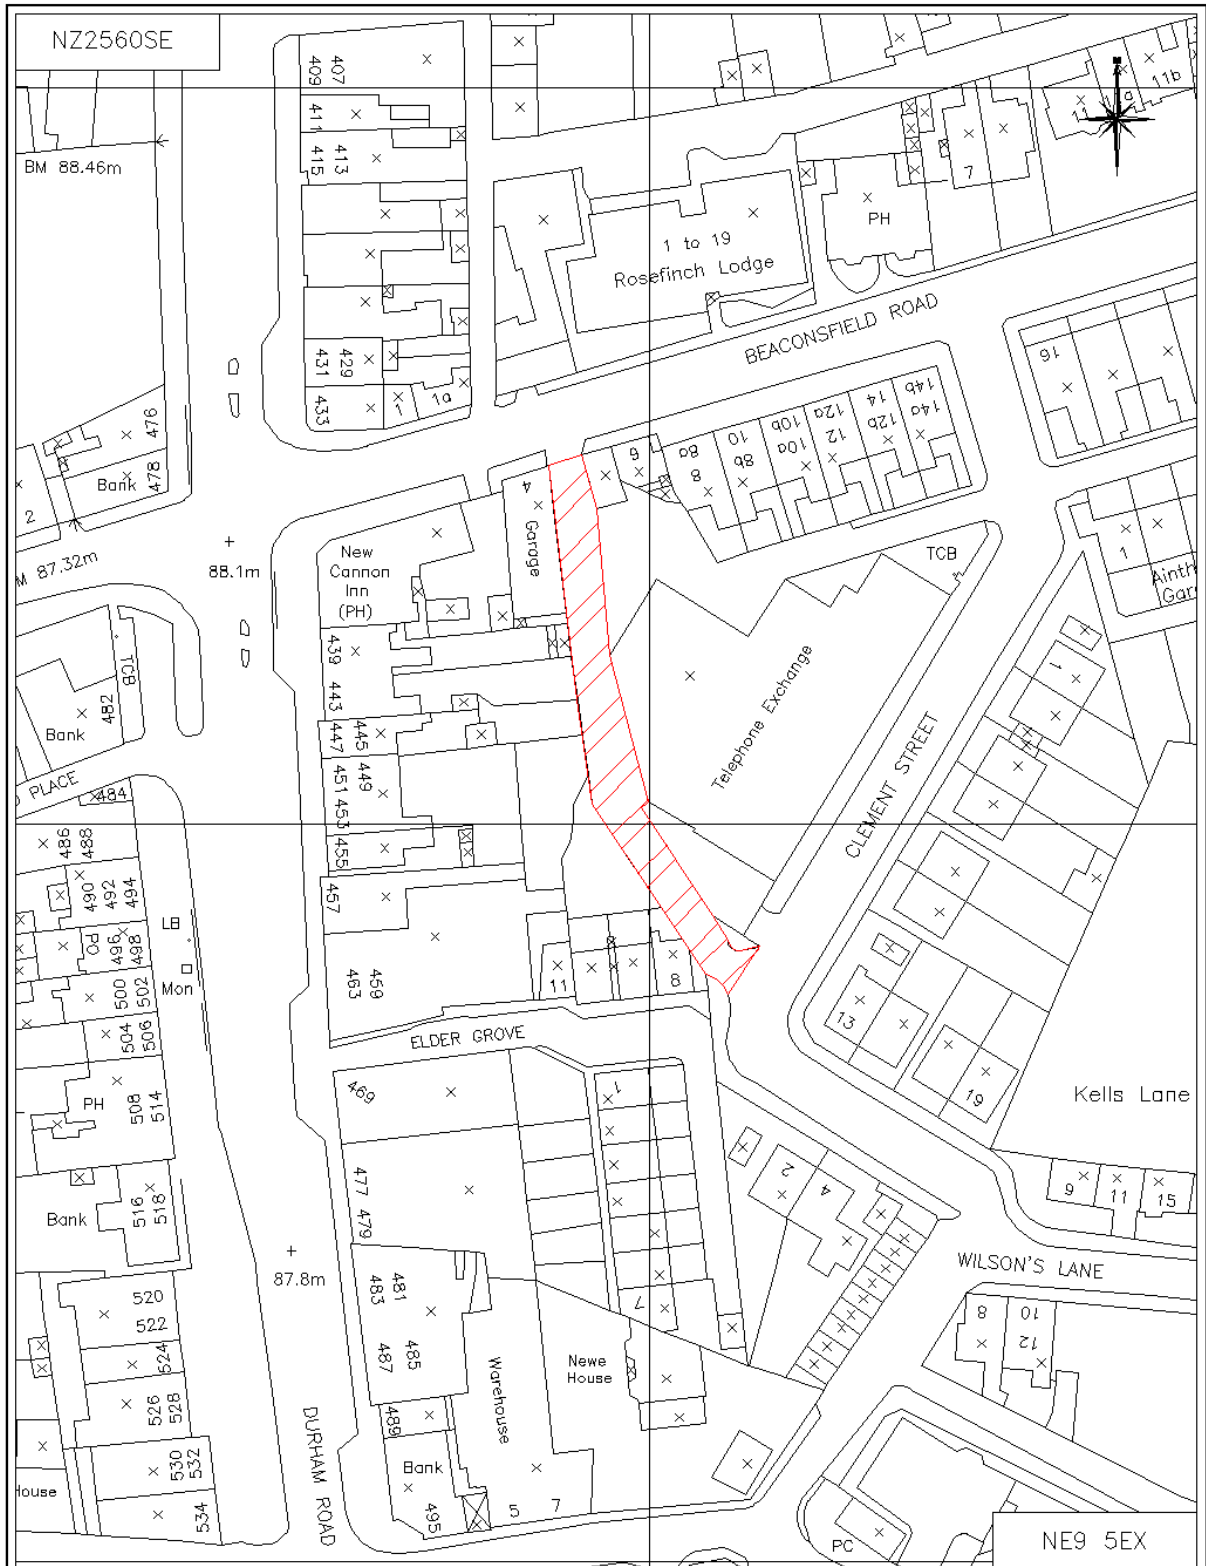

PLOTTED BY: JIMMY YOUNG DATE: —

Drawing2.dwg

© Crown copyright. All rights reserved. Gateshead Council [O.S. license Ho 100019132] 2008

Gateshead Council
 Civic Centre
 Regent Street
 Gateshead, NE8 1HH
 Tel. 0191 4333000
 Fax. 0191 4775855
 www.gateshead.gov.uk

DRAWING TITLE:
 Highway Maintenance Programme 2016/17
 Durham Road, Low Fell
 Communities & Environment
 Trevor Waggett B.Eng (Hons), MCIHT, MIHE
 Engineering Manager Transport Strategy

PREPARED BY: J. Young	DATE: 11/02/2016	CTM
CHECKED BY: C. Hodgson	SCALE: NTS	
APPROVED BY: J. Young	DRAWING NO: 2016/BL/05	REV -

A4P



PLOTTED BY: JIMMY YOUNG DATE: —

Drawing2.dwg

© Crown copyright. All rights reserved. Gateshead Council [O.S. license No 100019132] 2008



Civic Centre
Regent Street
Gateshead, NE8 1HH
Tel. 0191 4333000
Fax. 0191 4775855
www.gateshead.gov.uk



DRAWING TITLE:
Highway Maintenance Programme 2016/17
Nell Tce / Margaret Tce, Highfield
Communities & Environment
Trevor Waggett B.Eng (Hons), MCIHT, MIHE
Engineering Manager Transport Strategy

PREPARED BY: J. Young	DATE: 10/02/2016	CM
CHECKED BY: C. Hodgson	SCALE: NTS	
APPROVED BY: J. Young	DRAWING NO: 2016/BL/R01	REV —

A4P