

EXERCISE OF DELEGATED POWER

Title : Wayleave – Lough Court

Gateshead Council Constitution (15th Edition – May 2019)
Schedule 5 - Executive Functions Delegated to Managers.
Part 1 – Delegations to Individual Managers.
2. Strategic Director, Corporate Services & Governance.

(19) Following consultations with the Strategic Director, Corporate Resources, to acquire or dispose of land and/or property by sale, lease, licence, consent, or any other legal estate or interest and to incur any necessary expenditure for those purposes, subject to certain exceptions.

Policy: Vision 2030

Proposal: Installation of telecommunications apparatus

Statutory Power: In granting the wayleave the Council is exercising the power contained in Section 123 of the Local Government Act 1972

Property/Premises: Land at Lough Court





Grantee: Virgin Media

Premium: Nil

Term: Until notice is served by either party.


Use: Electronic communications & Media Apparatus

Comments:

Surveyor		Team Leader		Property Manager	
Approved by:	M Barker  Date: 18/9/19 Strategic Director, Corporate Services and Governance				

NEW CIVILS FROM LAST CHAMBER OUTSIDE THE CUSTOMER SITE. NEW DUCT AND TERMINATION BOX TO BE INSTALLED.

Our Reference:	1070433-1730225_A
Customer:	GATESHEAD COUNCIL
Works Address:	, Lough Court, Gateshead.NE9 6RP

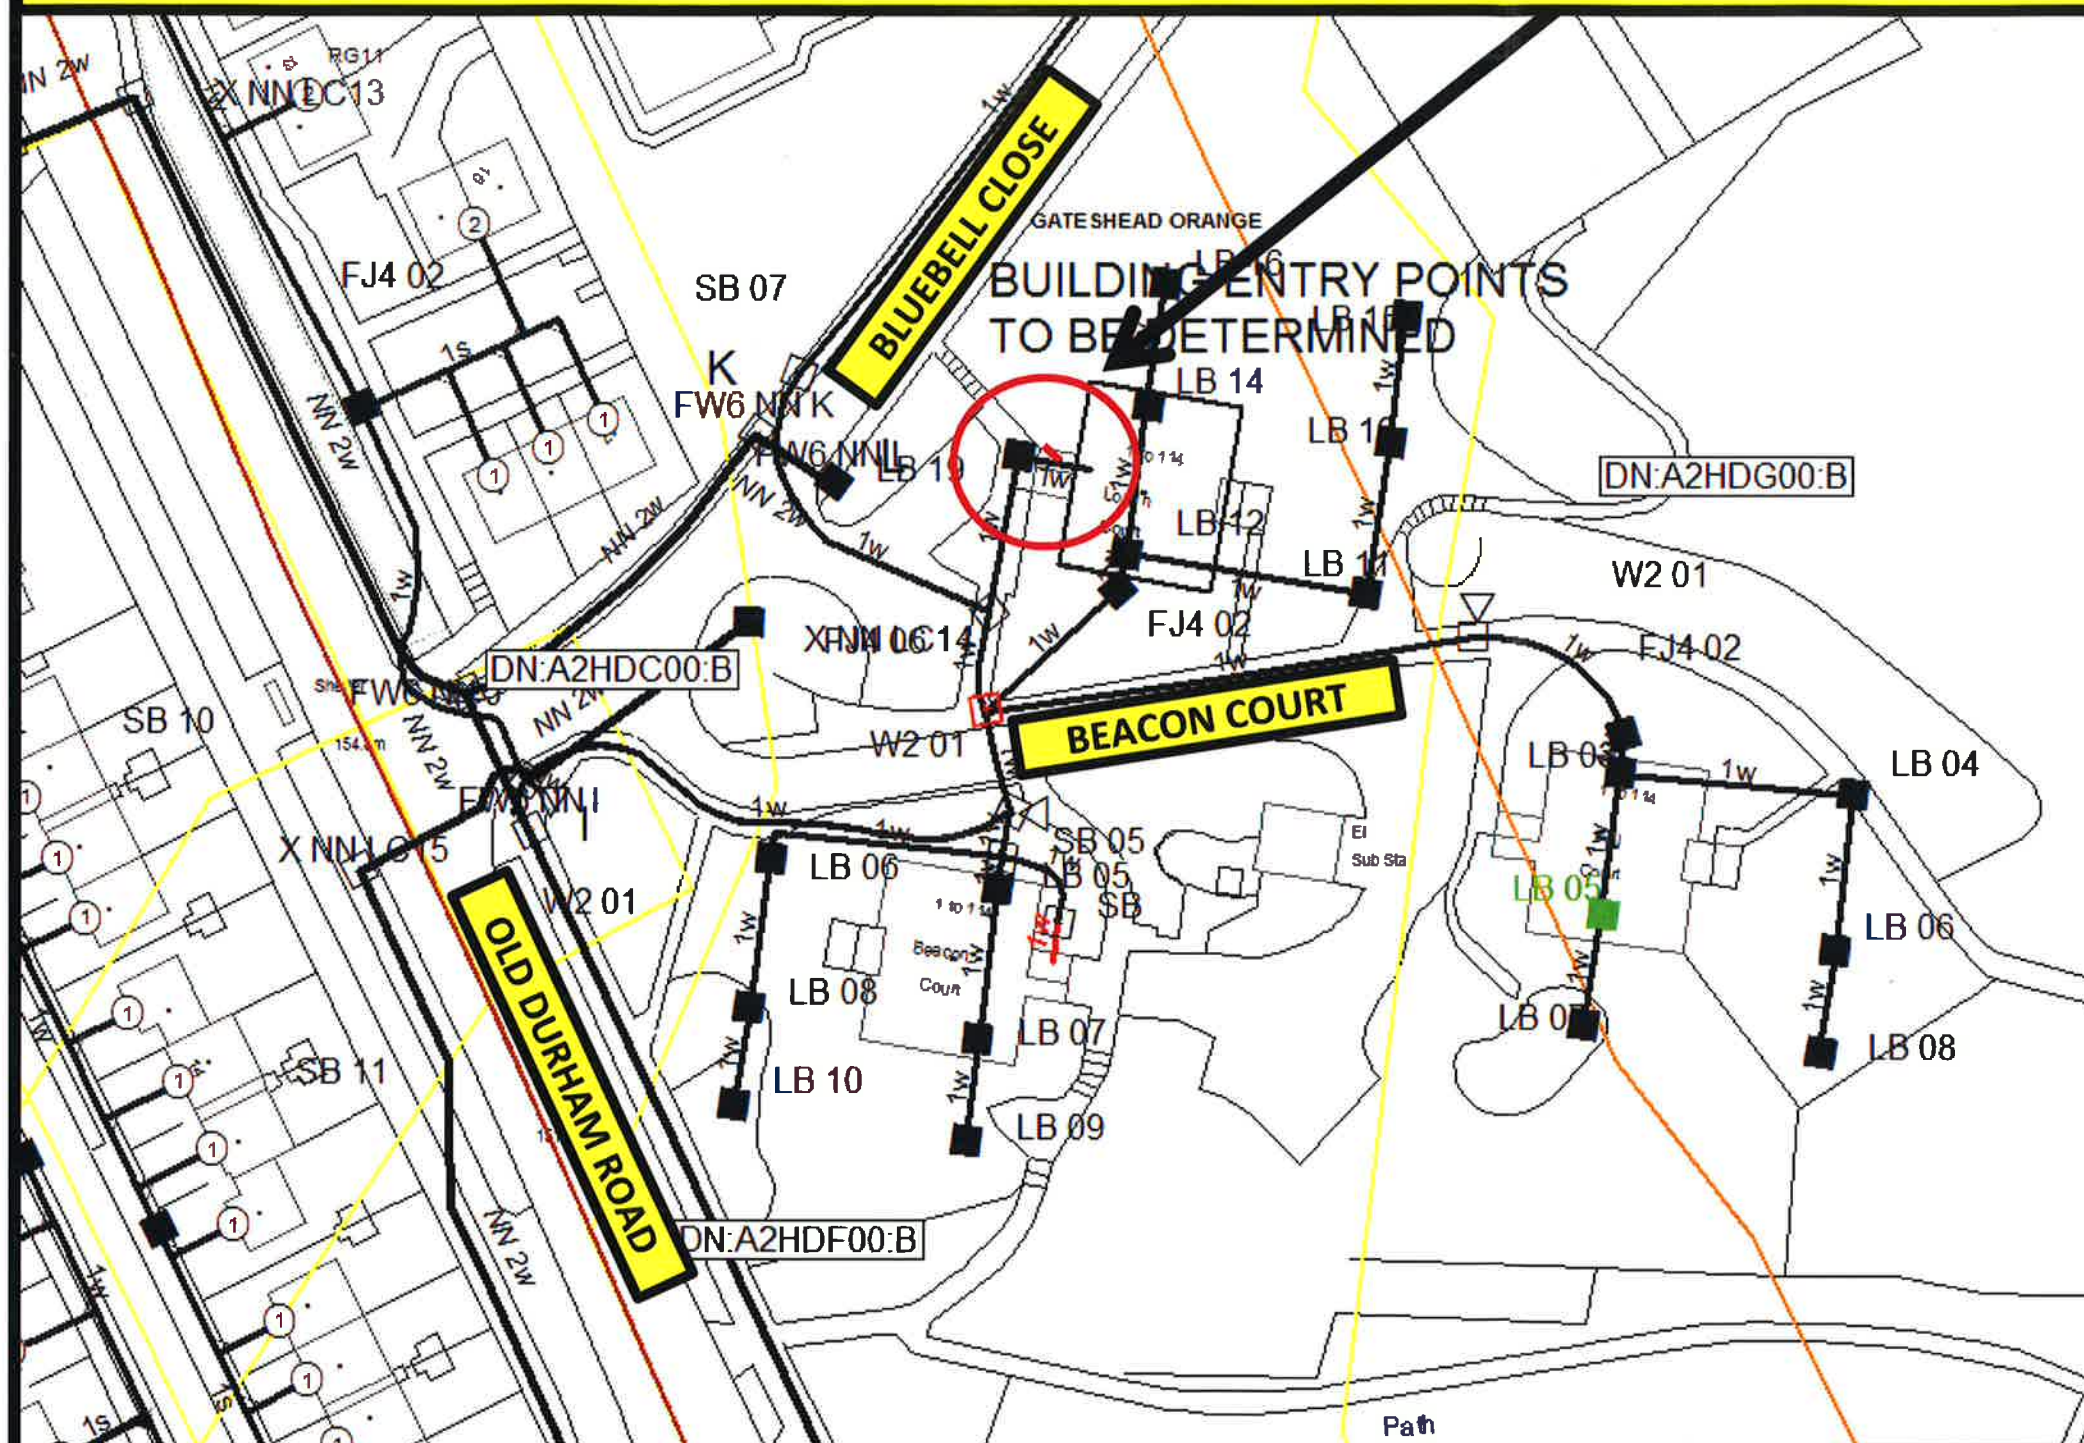

ANY ISSUE CONTACT OLIVER PARKER - 07970504388

Any modifications to the drawing or use of alternative items to those specified must be agreed with Virgin Media's local planning department

Reproduction from the Ordnance Survey map by Virgin Media with permission of Ordnance Survey on behalf of the Controller of Her Majesty's Stationary Office © Crown Copyright Virgin Media (100019209)

Planned	CIVILS	As-Built	Planned	FIBRE	As-Built
1w	Duct Path with number of ways	1w	xxx	Fibre Cable	xxx
1w	Chamber with and without Equipment	1w	xxx	National Network Fibre Cable	xxx
1w	Overground and Underground Cabinet	1w	xxx	Fibre Splice	xxx
2w	Swept Tee and SID with number of feeds	2w	xxx	National Network Fibre Splice	xxx

Originator	Jamie Wanless
Contact Number	0333 3433 188
Issue Date	09/08/2019 13:23:43
Office	Central Planning Office
Line Manager	Tom McAuley



Virgin Media
280 Bartley Way
Bartley Wood Business Park
Hook
Hampshire
RG27 9UP

Internal Use Only