


Red arrows indicate both entrances and fire escapes.

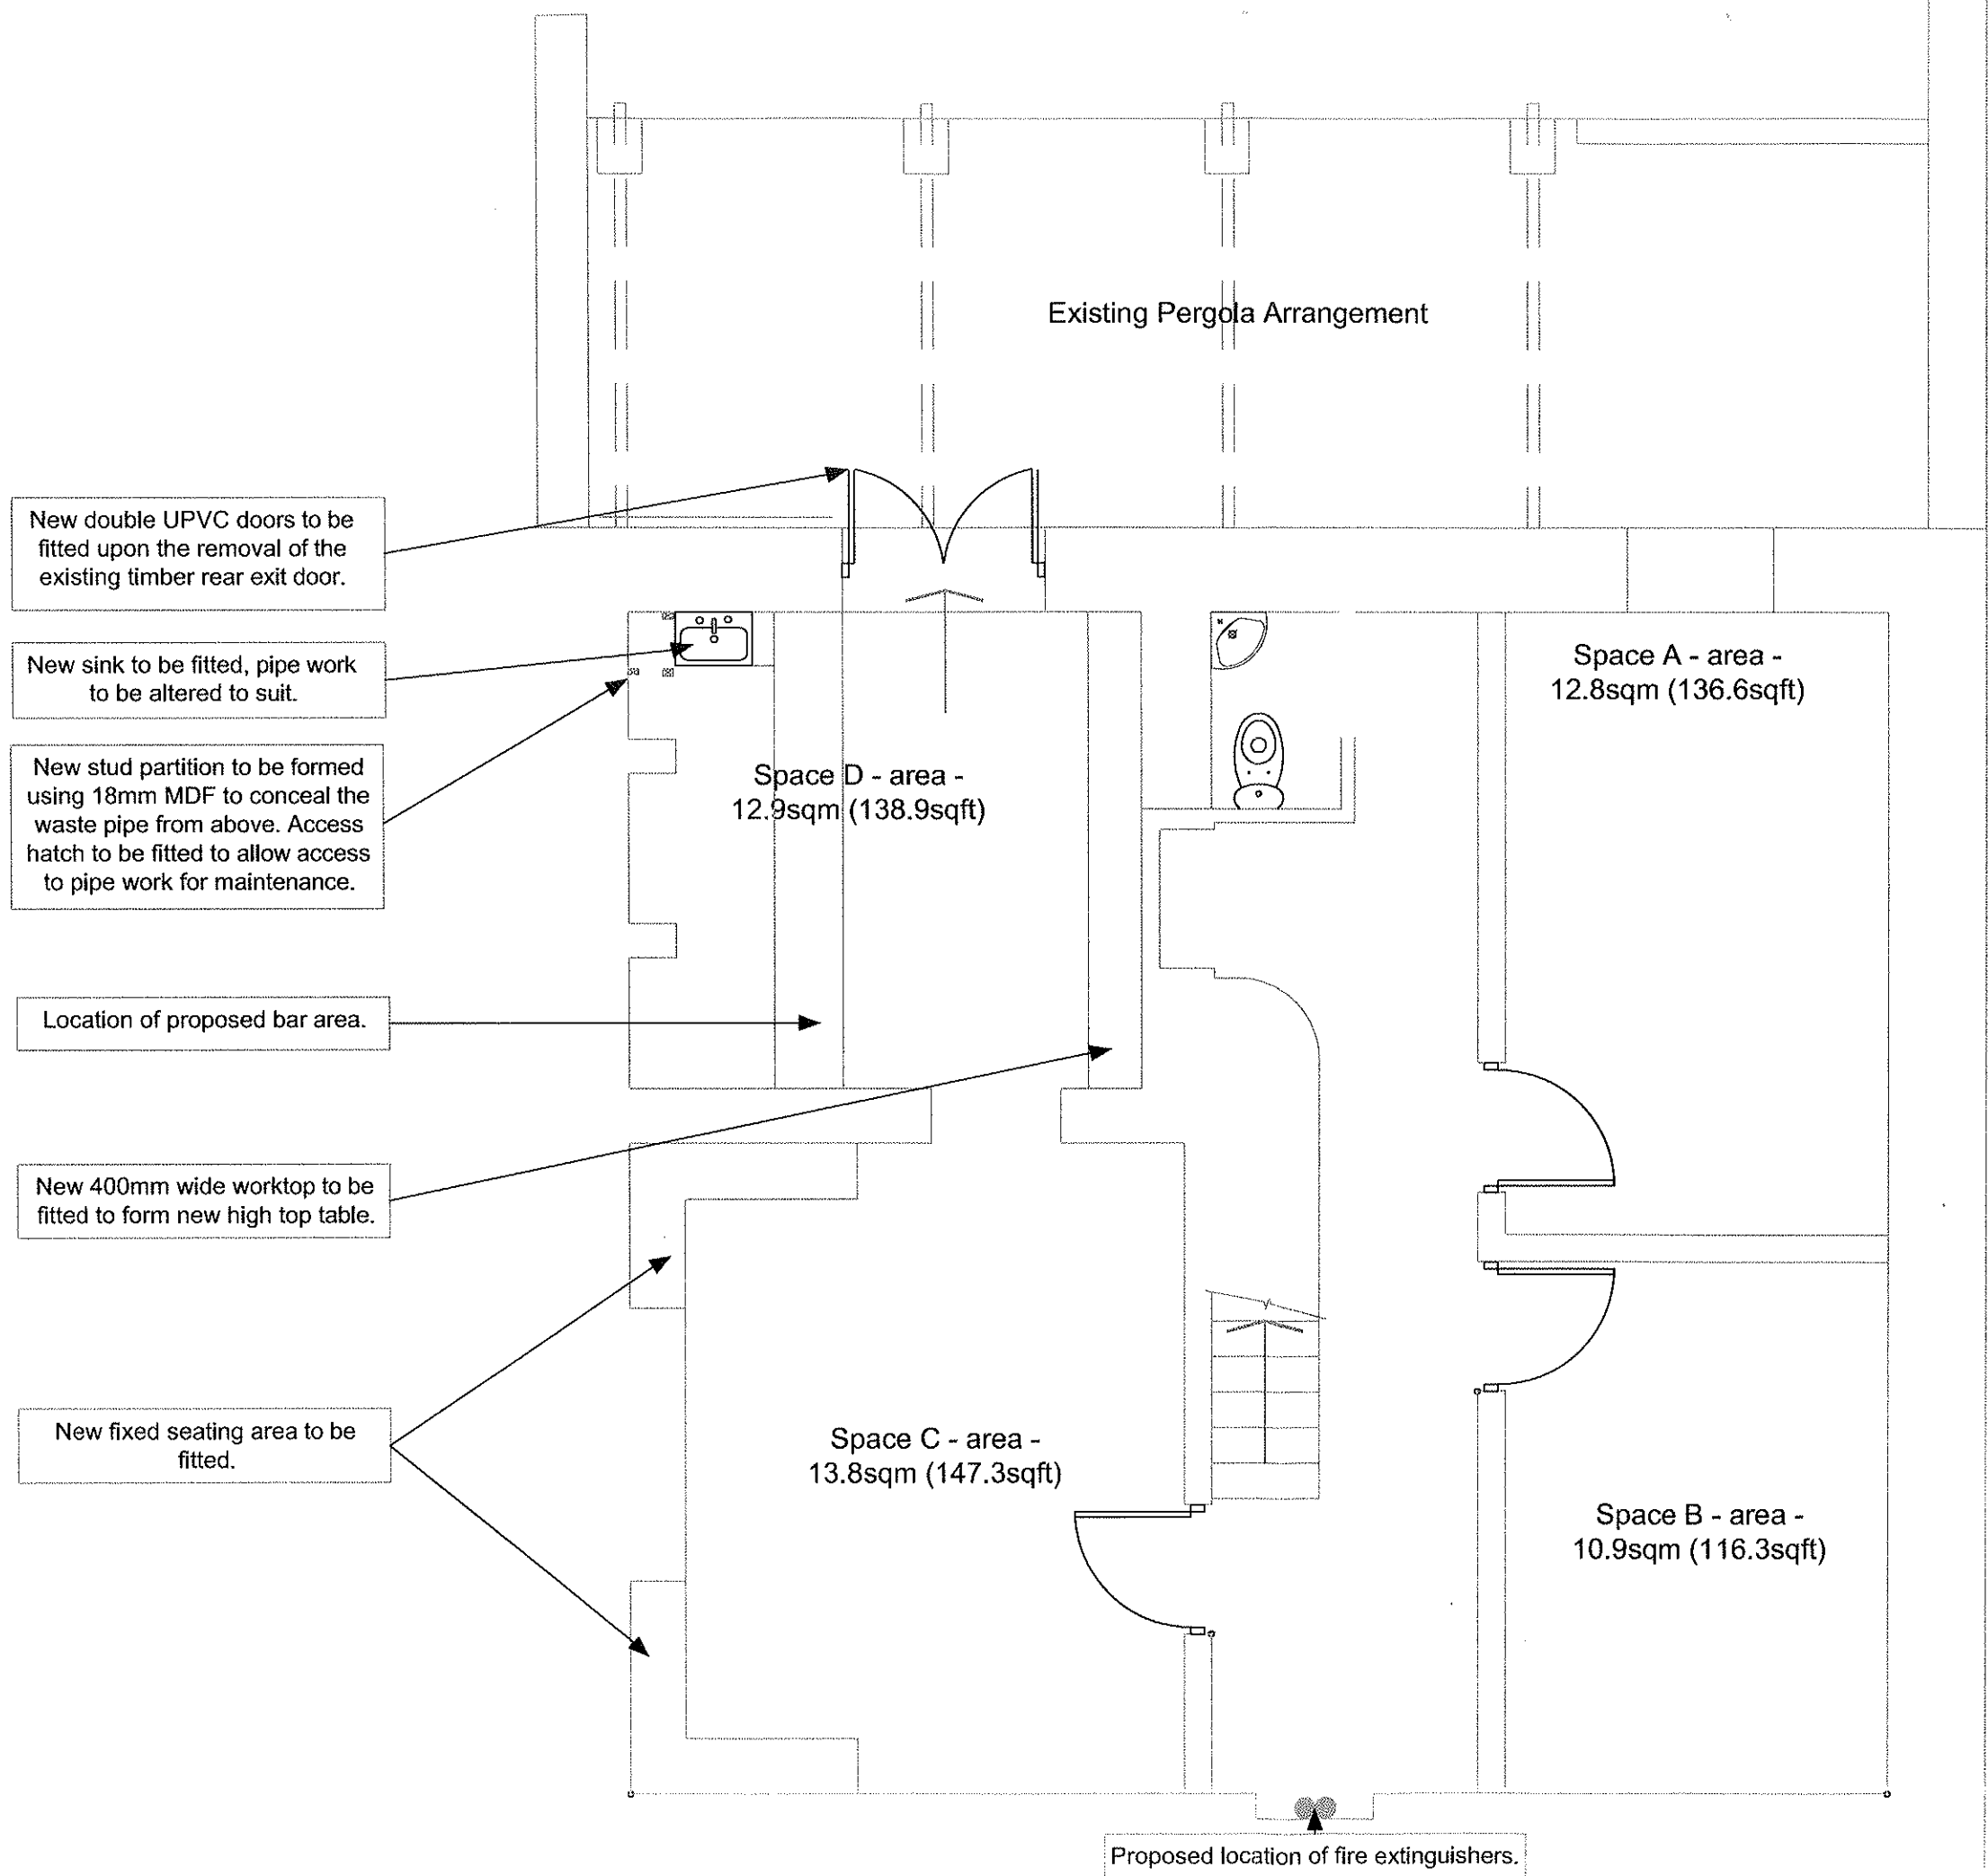

PROPOSED BASEMENT LAYOUT 1:50 @ A3